

PROPERTY PLAT

Acquired from L. HERBERT TYLER

Married or Single? _____
R. O. W. Area 0.37 ± Acres. (Give full name of spouse)


Borrow Area _____ Acres. Total Consideration \$ _____

Acquired by EASEMENT Date of Contract _____, 19____
(Easement—Deed—Condemnation—Contract)

From CL Station 237+53.70 LOCATION 239+50.70
241+49.93 to CL Station 248+92.13

Section 26, Township 79N, Range 5E

Township (Civil) LE CLAIRE Iowa.

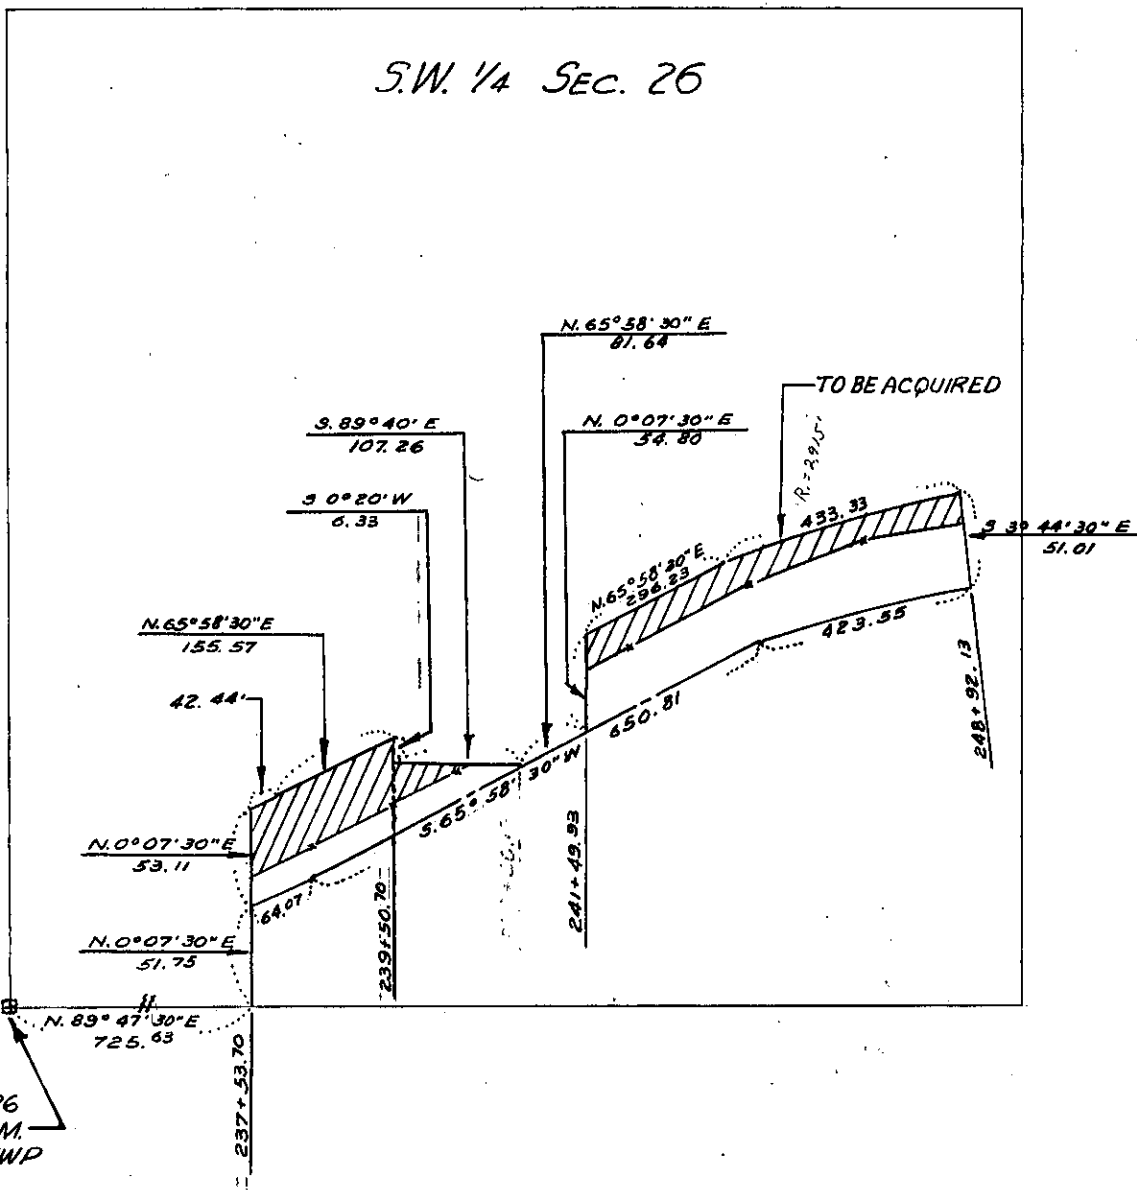

S.W. COR. SEC. 26
T.79N.R.5E.5P.M.
LE CLAIRE TWP

SCOTT Project No. 358 PROP # 5
(County)

