

SCOTT COUNTY, IOWA - - HIGHWAY EASEMENT

ACQUIRED FROM LEONARD ARP
Road RELOCATION RD# 319


Project No. 2257 #2
 R.O.W. 0.07 ± Acres
 Borrow _____ Acres

LOCATION

From CL Sta. 32+77.40
 To CL Sta. 36+32.06
 Section 26
 Twp. 80N
 Range 1E
 Civil Twp. LIBERTY

RECORDED

Date _____
 Book _____ Page _____

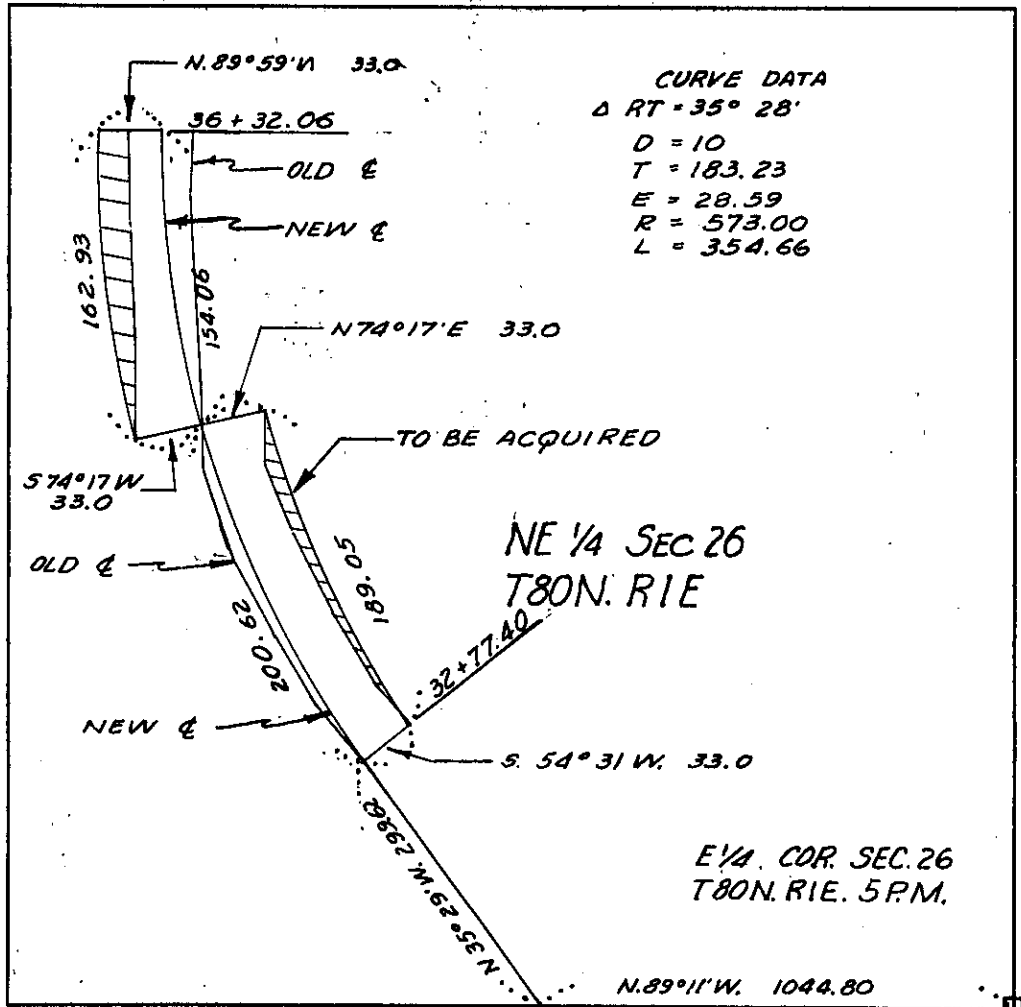

A tract of land to be acquired for relocation of road #319, located in Sec. 26, T. 80 N., R. 1 E. of 5th. P. M., Liberty Twp., more particularly described as follows: Comm. at the ~~DESCRIPTION~~ E. 1/4 Cor., said Sec. 26, thence N. 89° 11' W. 1044.80 ft., thence N. 35° 29' W. 299.62 ft., to the point of beg. of tract herein described, thence Northwesterly 200.60 ft., along a 573.0 ft. radius curve, concave Northeasterly and tangent to the preceeding course, thence S. 74° 17' W. 33.0 ft., thence Northwesterly 162.93 ft., along a 606.0 ft. radius curve, concave Northeasterly, thence N. 89° 59' E. 33.0 ft., thence Southeasterly 154.06 ft., along a 573.0 ft. radius curve, concave Northeasterly, thence N. 74° 17' E. 33.0 ft., thence Southeasterly 189.05 ft., along a 540.0 ft. radius curve, concave Northeasterly, thence S. 54° 31' W. 33.0 ft., to the point of beg., containing 0.07 acres, more or less, exclusive of present established roads.

In consideration of the sum of One Dollar and Other Good and Valuable Consideration, the undersigned do hereby Grant, Bargain, Sell and Convey unto SCOTT COUNTY, IOWA, an Easement for public highway purposes over and across the above last described tract of real estate located in Scott County, Iowa.

WITNESS _____ hand this _____ day of _____, 19____.

STATE OF IOWA }
 SCOTT COUNTY } SS.

On this _____ day of _____, 19____, before me, the undersigned, a Notary Public in and for said County, personally appeared

to me known to be the persons named in, and who executed the foregoing instrument, and acknowledged that they executed the same as their voluntary act and deed.

Witness my hand and notarial seal, the date last above written.