

Parcel No.

PROPERTY PLAT

Acquired from C. M. & ST. P. & P. RAILROAD

Married or Single? _____

R. O. W. Area 0.07± Acres. (Give full name of spouse)

Borrow Area _____ Acres. Total Consideration \$ _____


Acquired by EASEMENT Date of Contract _____, 19____
(Easement—Deed—Condemnation—Contract)

LOCATION

From CL Station 68+82.56 to CL Station 69+90.24

Section 26, Township 80 N, Range 2 E

Township (Civil) ALLENS GROVE Iowa.

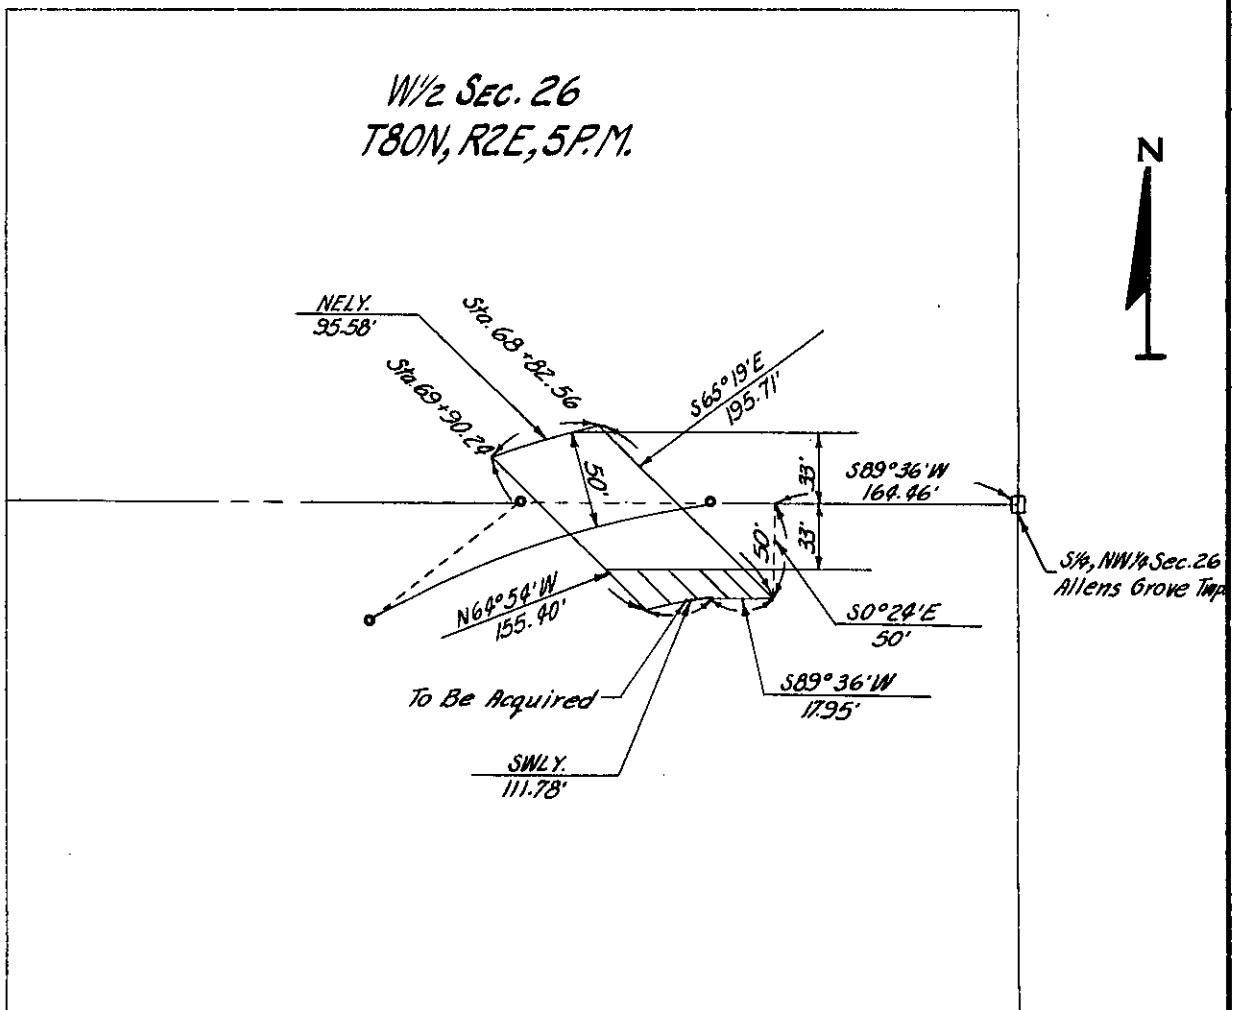

SCOTT
(County)

Project No. 1461 PROP. #8