

Parcel No.

PROPERTY PLAT

Acquired from FRANK SCHNOOR

Married or Single? _____
(Give full name of spouse)

Area by Deed _____ Acres.

Area by Easement 0.30 ± Acres. Total Consideration \$ _____


Borrow Area _____ Acres. Contract Date _____, 19____

LOCATION

From CL Station 65+50.00 to CL Station 69+64.08

Section 26, Township 80N, Range 2E

Township (Civil) ALLENS GROVE Iowa.

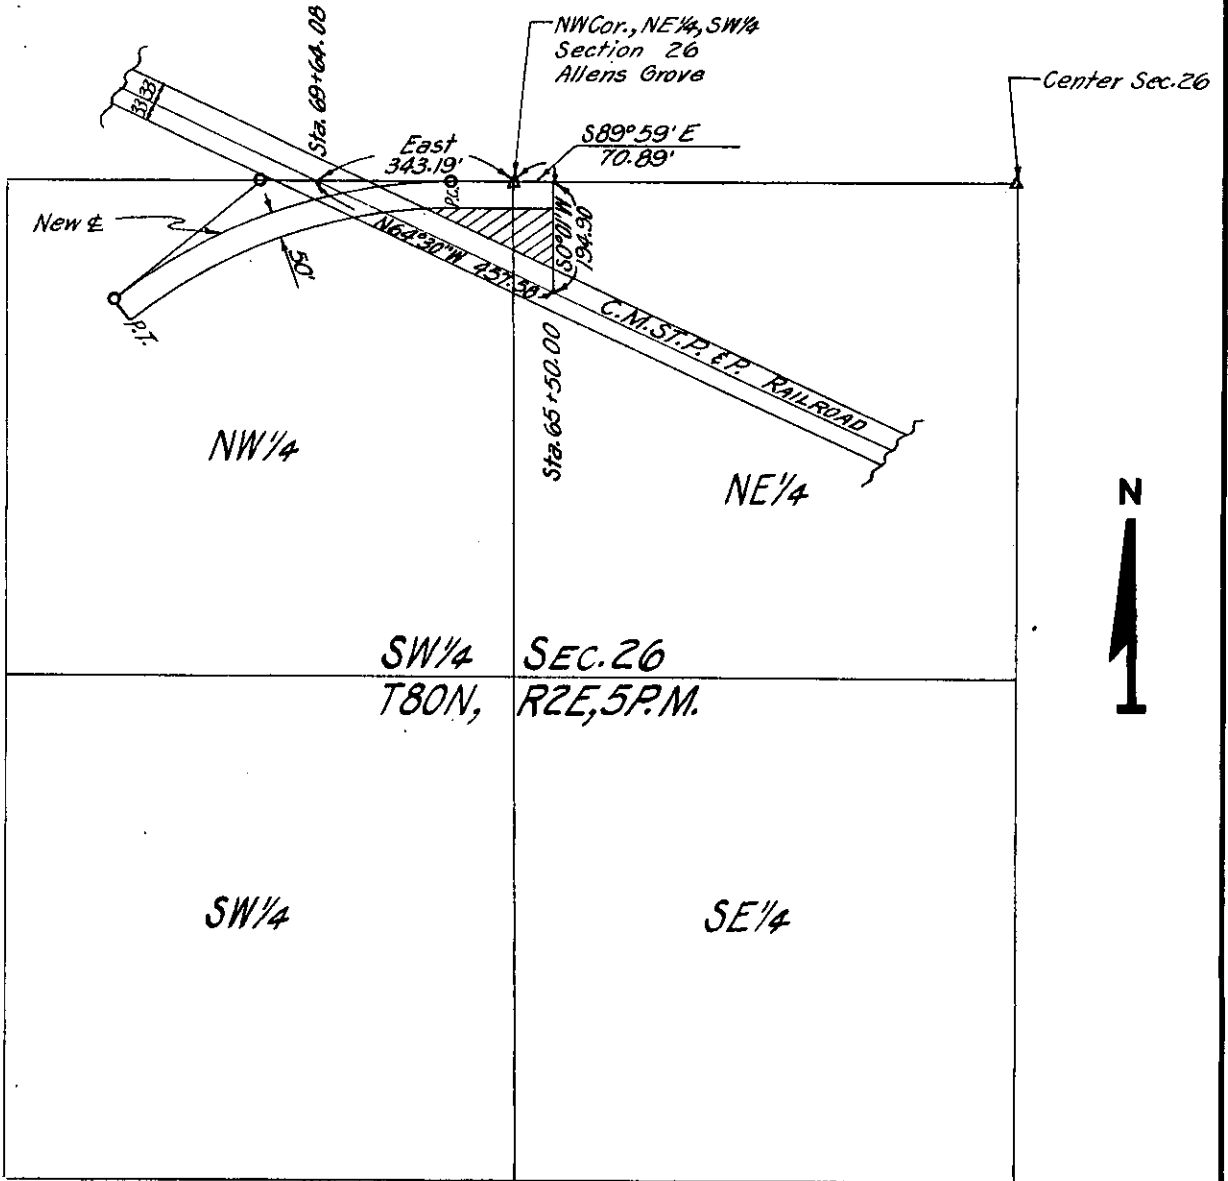

SCOTT
(County)

Project No. 166 PROP. #2

List areas by 40 acre tracts or Gov't lots, etc. (to tenths of an acre). _____