

Parcel No.

PROPERTY PLAT

Acquired from IRVIN WUESTENBERG ET. AL.

Married or Single?
(Give full name of spouse)

Area by Deed Acres.

Area by Easement 1.45± Acres. Total Consideration \$


Borrow Area Acres. Contract Date, 19

LOCATION

From CL Station 60+00.00 to CL Station 72+06.74

Section 26, Township 80N, Range 2E

Township (Civil) ALLENS GROVE Iowa.

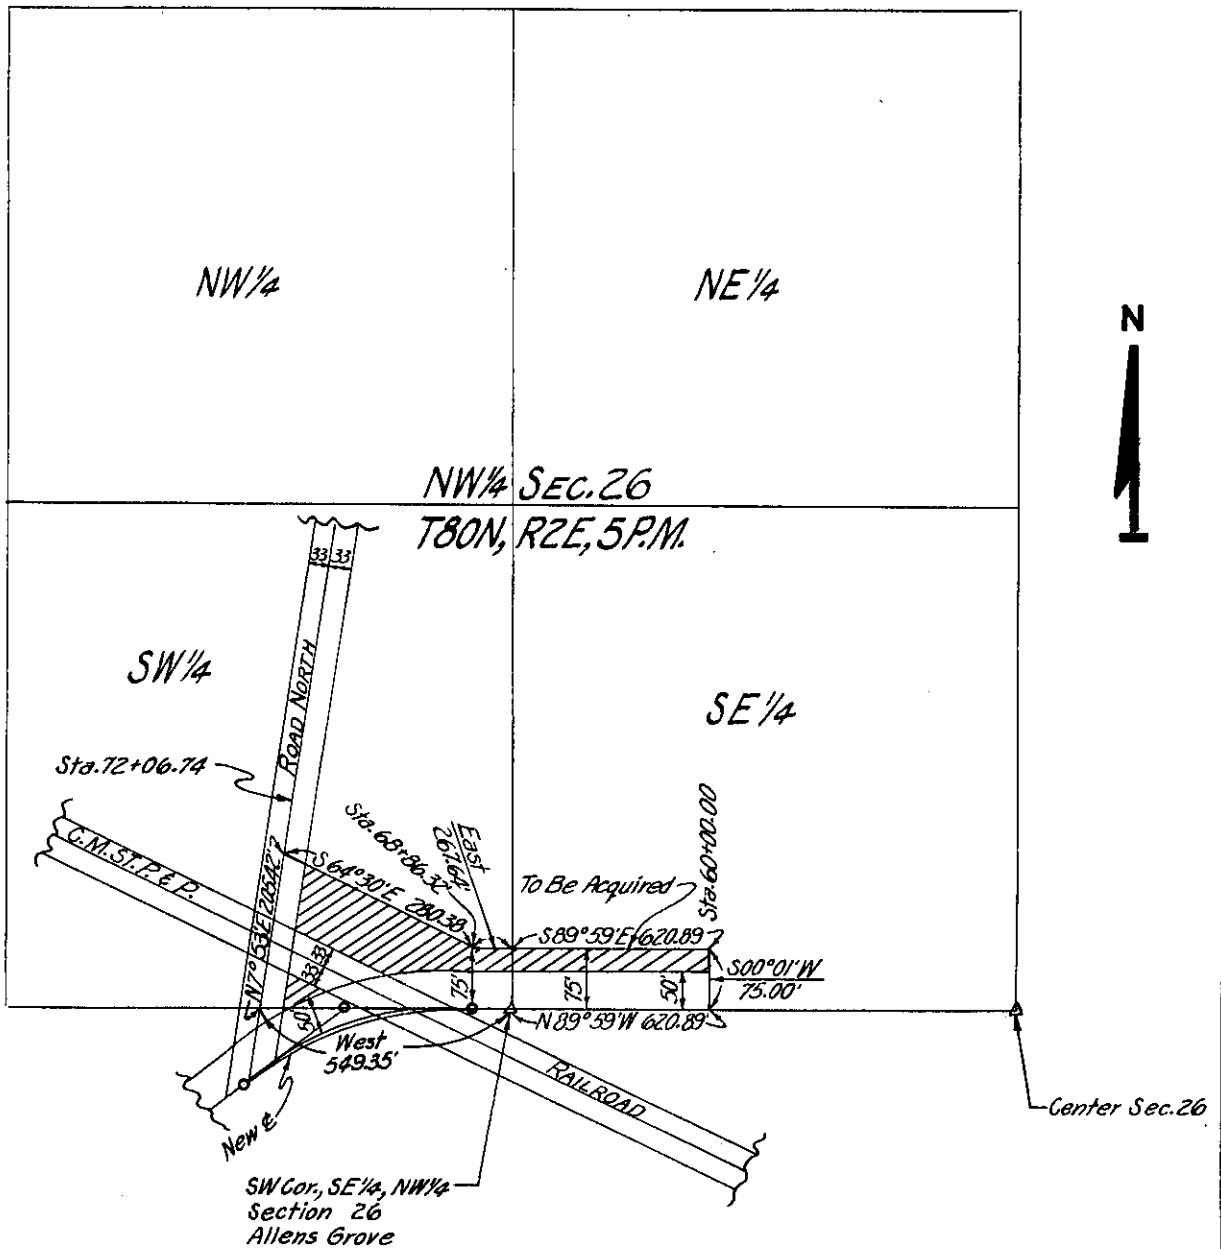

SCOTT
(County)

Project No. 166 PROP. #1

List areas by 40 acre tracts or Gov't lots, etc. (to tenths of an acre).