

PROPERTY PLAT

Acquired from FRED J. MARTI
(Name of owner must agree exactly with Name in which property stands of Record.)

Married or Single? _____
(Give full name of spouse)

R. O. W. Area 0.57 ± Acres.

Borrow Area _____ Acres. Total Consideration \$ _____


Acquired by EASEMENT Date of Contract _____, 19____
(Easement—Deed—Condemnation—Contract)

LOCATION

From CL Station 10+54.47 to CL Station 25+86.76

Section 26 & 35, Township 80, Range 3

Township (Civil) WINFIELD, County of SCOTT Iowa.

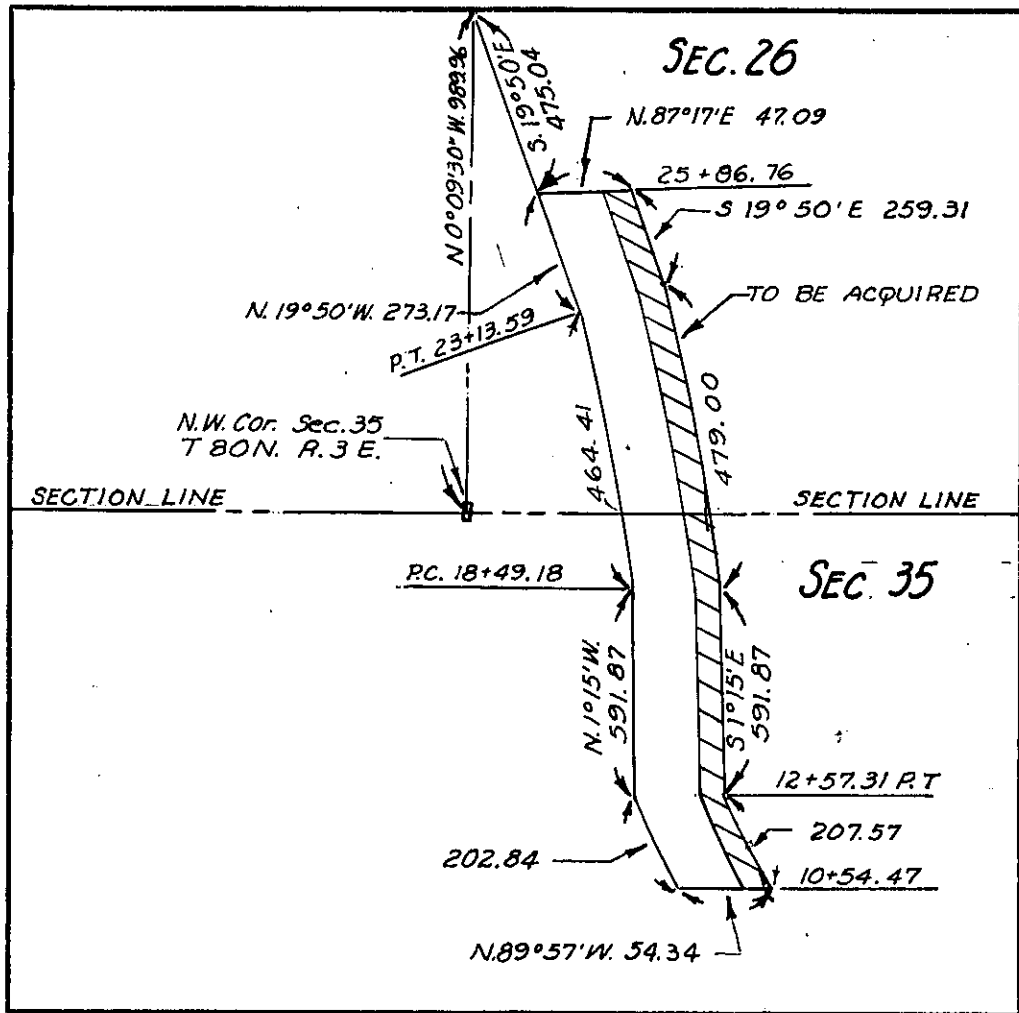

SCOTT
(County)

Project No. S-380

Prop #6