

PROPERTY PLAT

Acquired from J. EARL ROBERTSON
(Name of owner must agree exactly with Name in which property stands of Record.)

Married or Single? _____ (Give full name of spouse)

R. O. W. Area 1.24 ± Acres.

Borrow Area _____ Acres. Total Consideration \$ _____


Acquired by EASEMENT Date of Contract _____, 19____
(Easement—Deed—Condemnation—Contract)

LOCATION

From CL Station 20+18.08 to CL Station 48+35.05

Section 26 & 27, Township 80, Range 3

Township (Civil) WINFIELD, County of SCOTT Iowa.

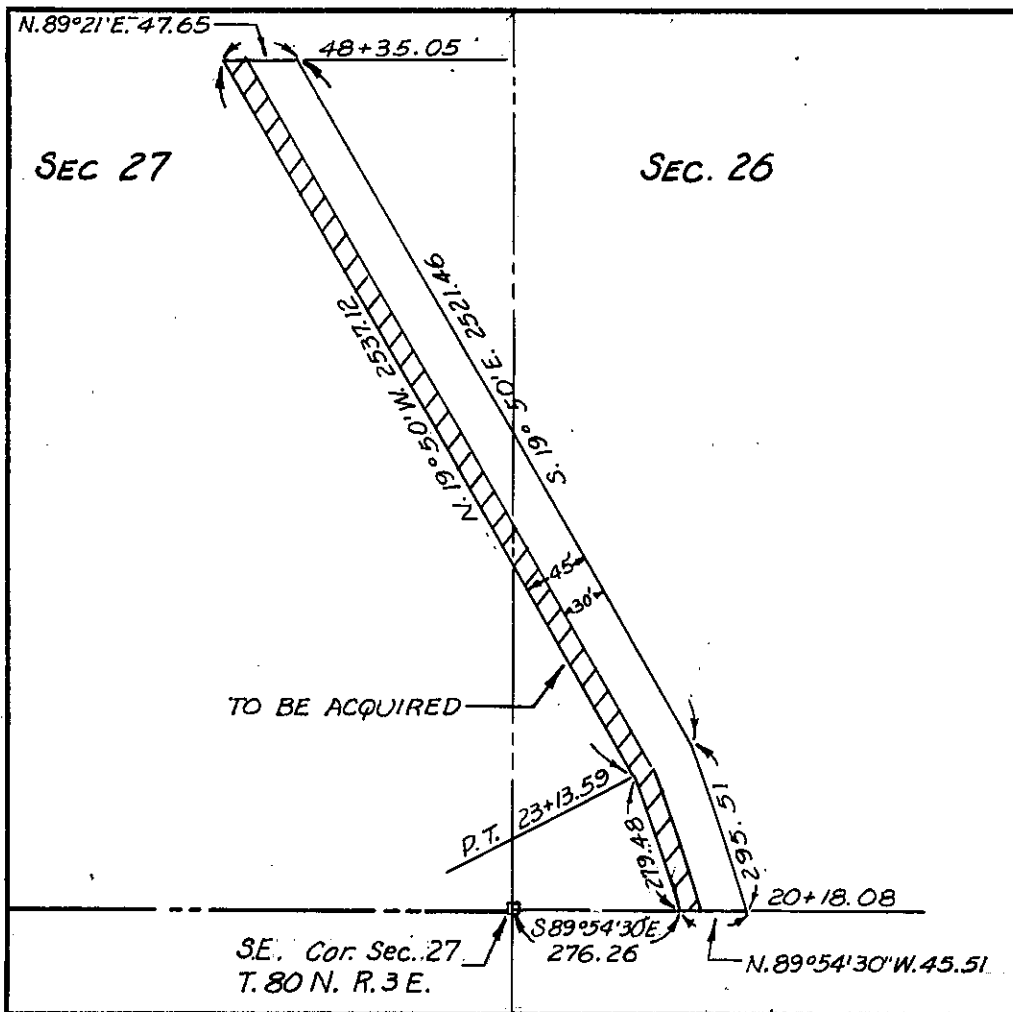

SCOTT
(County)

Project No. S-380

Prop # 9