

Parcel No.

PROPERTY PLAT

Acquired from ALLEN V. & VELMA L. SEITZ

Married or Single? _____
(Give full name of spouse)

Area by Deed _____ Acres.

Area by Easement 1.96± Acres. Total Consideration \$ _____


Borrow Area _____ Acres. Contract Date _____, 19____

LOCATION

From CL Station 211+99.59 to CL Station 238+23.11

Section 27, Township T78N, Range 2E

Township (Civil) BLUE GRASS Iowa.

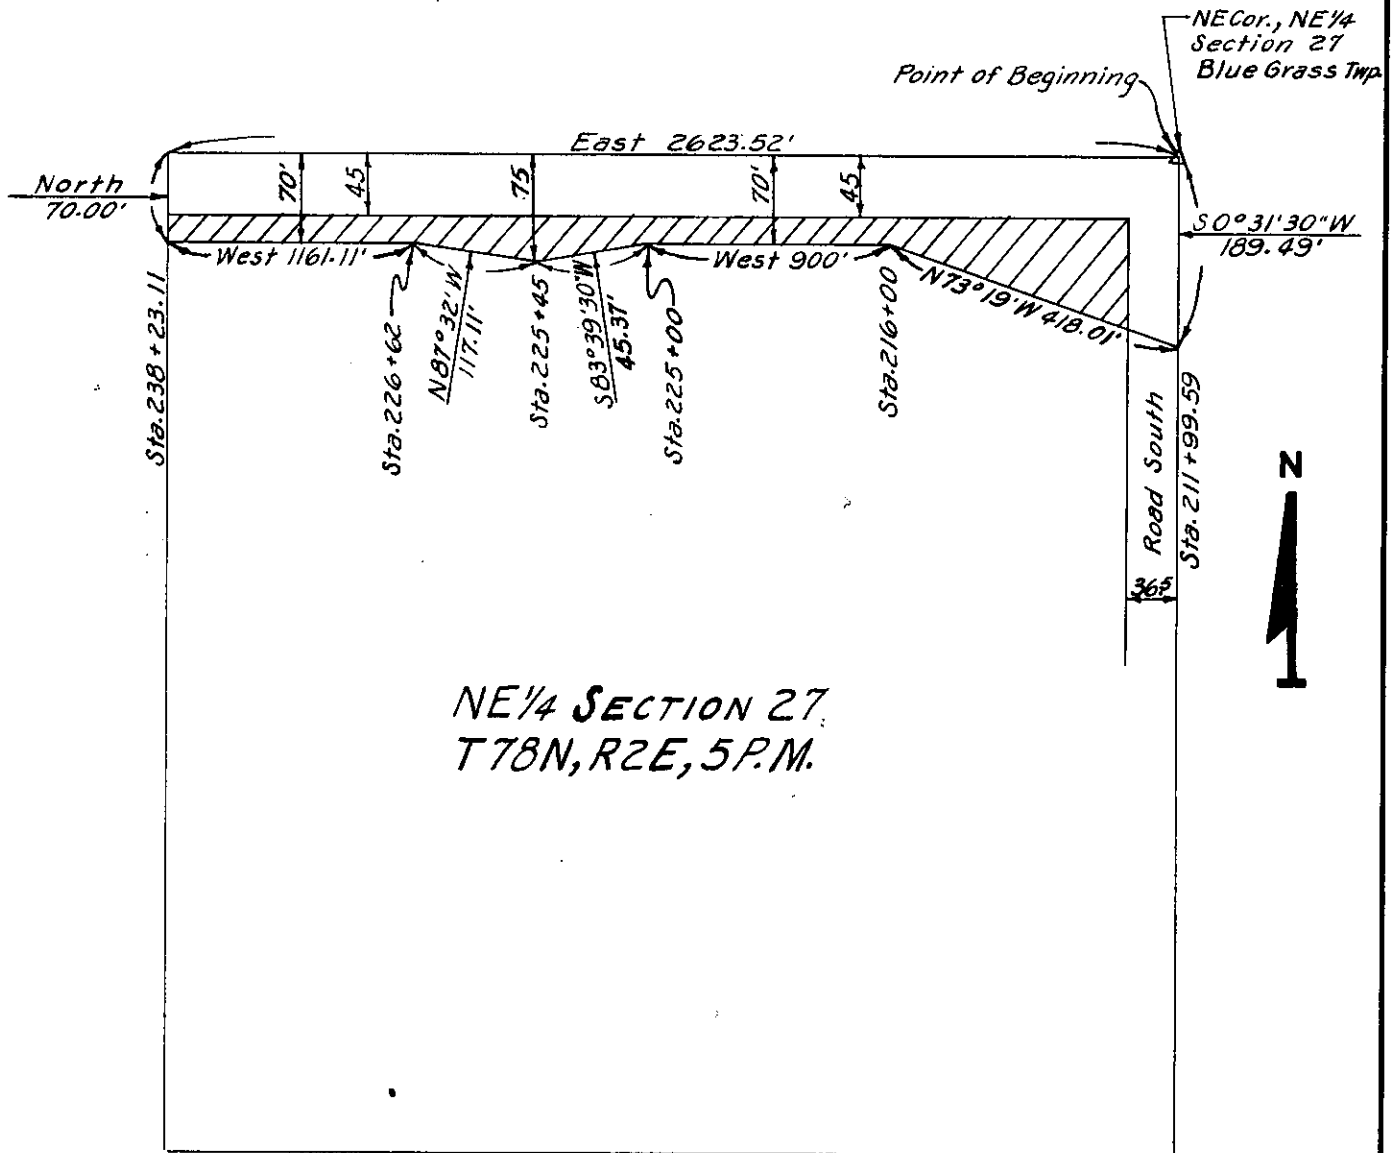

NE 1/4 SECTION 27,
T78N, R2E, 5P.M.



SCOTT Project No. L-870 PROP.# 23
(County)

List areas by 40 acre tracts or Gov't lots, etc. (to tenths of an acre). _____