

PROPERTY PLAT

Acquired from DAVENPORT BANK & TRUST CO, TRUSTEES ?

Married or Single? \_\_\_\_\_  
(Give full name of spouse)

Area by Deed \_\_\_\_\_ Acres.

Area by Easement 0.62 ± Acres. Total Consideration \$ \_\_\_\_\_


Borrow Area \_\_\_\_\_ Acres. Contract Date \_\_\_\_\_, 19 \_\_\_\_\_

LOCATION

From CL Station \_\_\_\_\_ to CL Station \_\_\_\_\_

Section 27, Township 79, Range 3

Township (Civil) SHERIDAN Iowa.

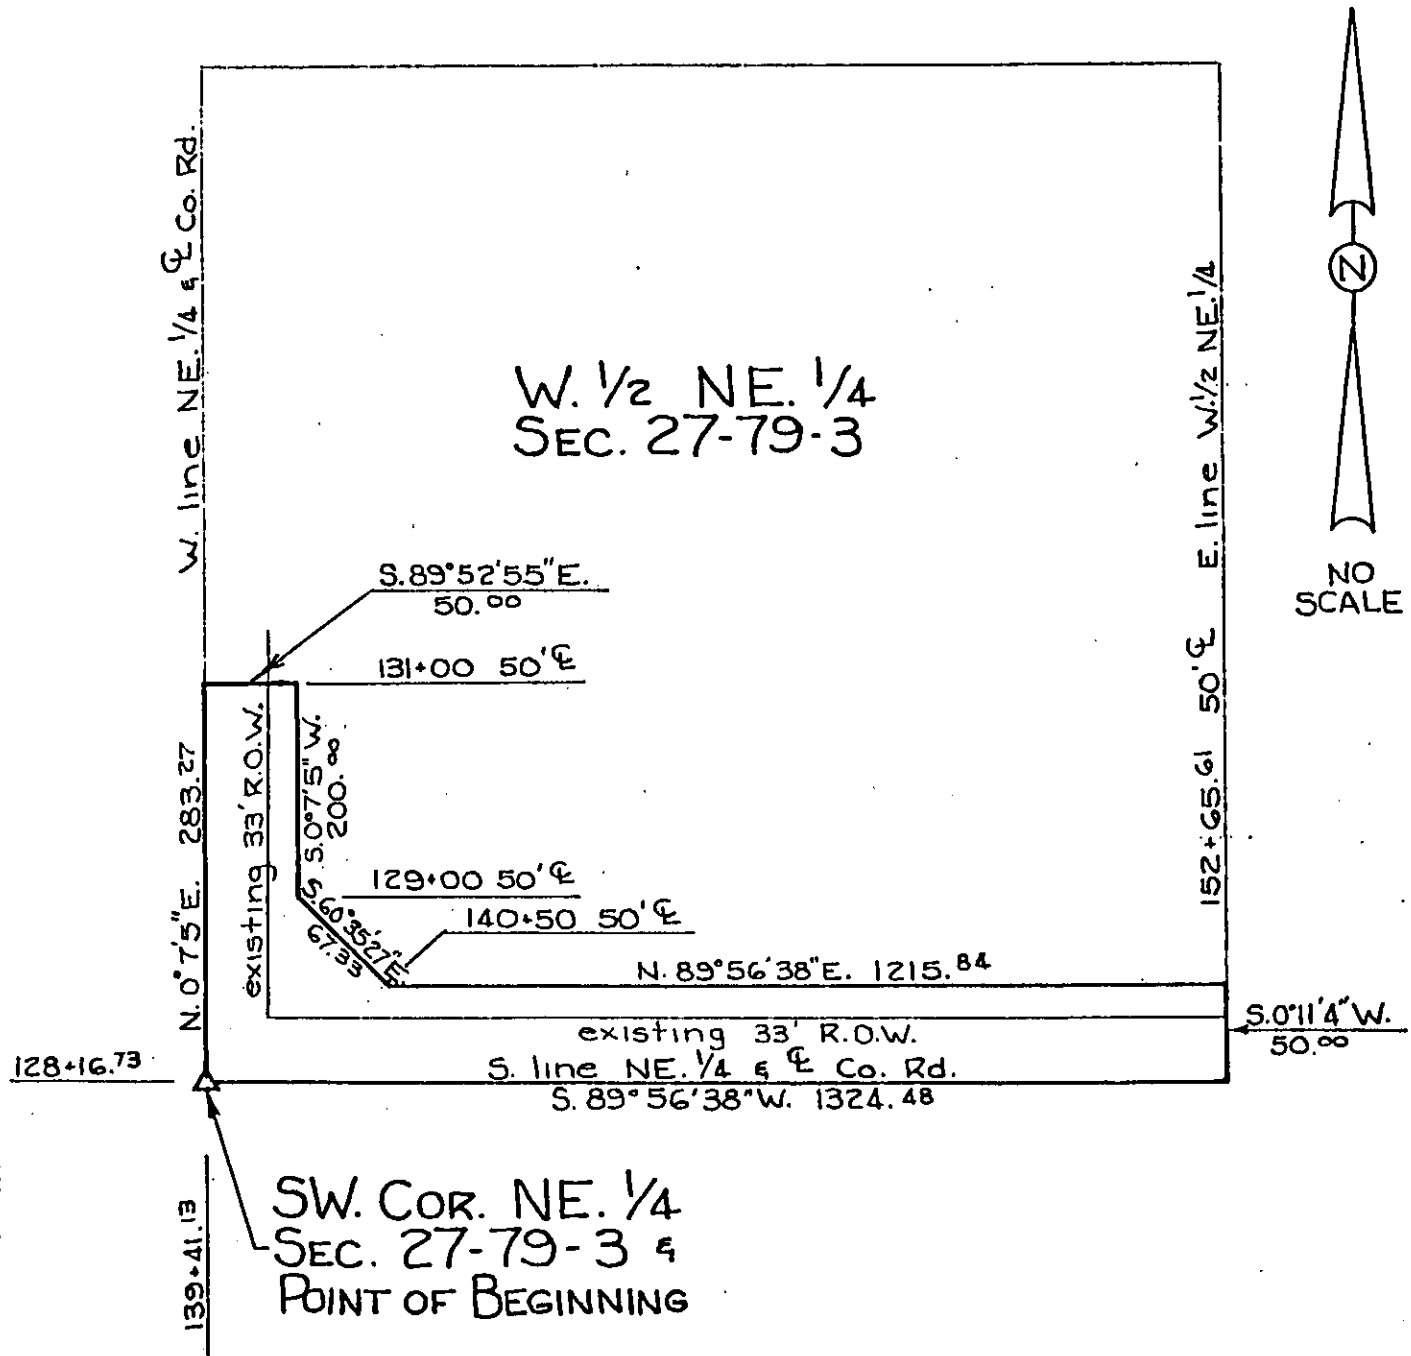

SCOTT  
(County)

Project No. M-2165(2)--81-82

List areas by 40 acre tracts or Gov't lots, etc. (to tenths of an acre).