

PROPERTY PLAT

Acquired from ROY B. KEPPY & MYRTLE A. KEPPY,  
CONTRACT TO: GLENN L. KEPPY & JEAN  
L. KEPPY,

Married or Single? \_\_\_\_\_ (Give full name of spouse)

Area by Deed 1.03 ± Acres.

Area by Easement \_\_\_\_\_ Acres. Total Consideration \$ \_\_\_\_\_


Borrow Area \_\_\_\_\_ Acres. Contract Date \_\_\_\_\_, 19 \_\_\_\_\_

LOCATION

From CL Station \_\_\_\_\_ to CL Station \_\_\_\_\_

Section 27, Township 79 N., Range 3 E.

Township (Civil) SHERIDAN Iowa.

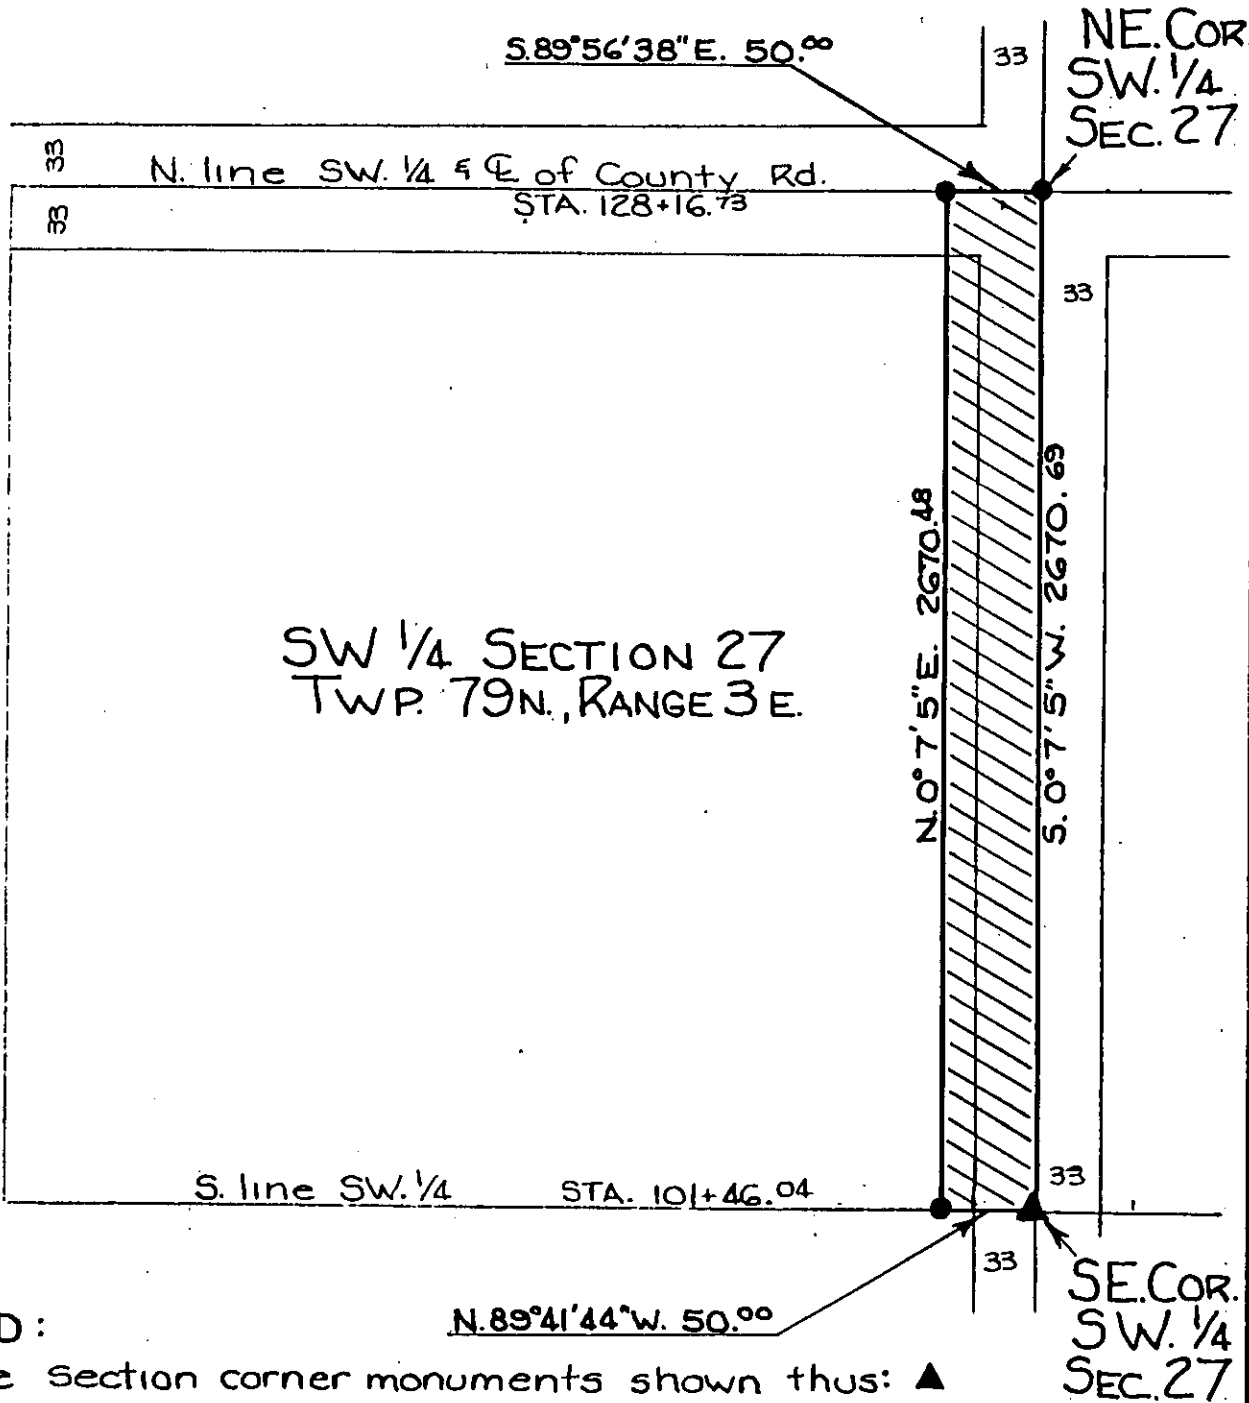

SW 1/4 SECTION 27  
TWP. 79N., RANGE 3E.

LEGEND:

Concrete section corner monuments shown thus: ▲

Iron pin monuments shown thus: ●

Area to be acquired by W.D. shown thus: 

SCOTT  
(County)

Project No. M-2165(2)--81-82

List areas by 40 acre tracts or Gov't lots, etc. (to tenths of an acre). \_\_\_\_\_