

PROPERTY PLAT

Acquired from DAVENPORT AIRPORT

Married or Single? _____
(Give full name of spouse)

Area by Deed _____ Acres.

Area by Easement 2.09 ± Acres. Total Consideration \$ _____


Borrow Area _____ Acres. Contract Date _____, 19 _____

LOCATION

From CL Station _____ to CL Station _____

Section 27, Township 79, Range 3

Township (Civil) SHERIDAN Iowa.

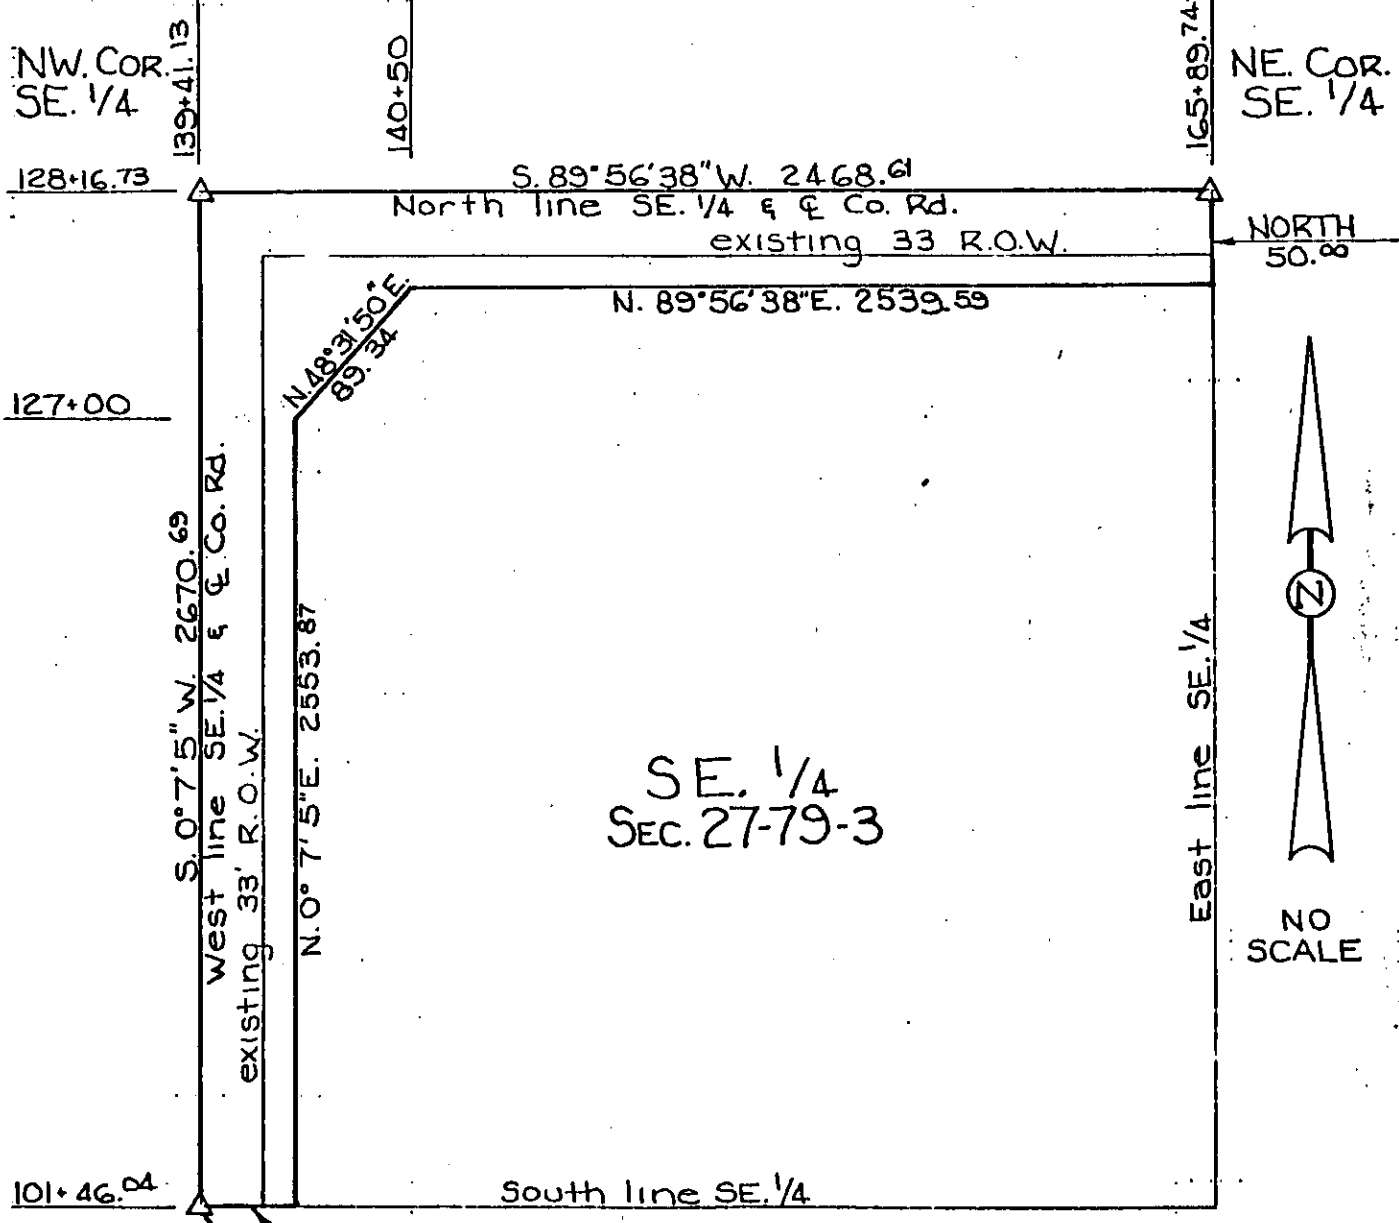

SE. 1/4
SEC. 27-79-3

NORTH
50.00



NO
SCALE

SW. COR. SE. 1/4
SEC. 27-79-3 E. &
POINT OF BEGINNING

SCOTT _____ Project No. M-2165(2)--81-82
(County)

List areas by 1/10 acre tracts or Gov't lots, etc. (to tenths of an acre).