

PROPERTY PLAT

VERNON H. KLINDT

Acquired from _____

Married or Single? _____
(Give full name of spouse)

Area by Deed _____ Acres.

Area by Easement 0.586 ± Acres. Total Consideration \$ _____


Borrow Area _____ Acres. Contract Date _____, 19____

LOCATION


From CL Station _____ to CL Station _____

Section 27, Township 79 N., Range 4 E.

Township (Civil) LINCOLN Iowa.

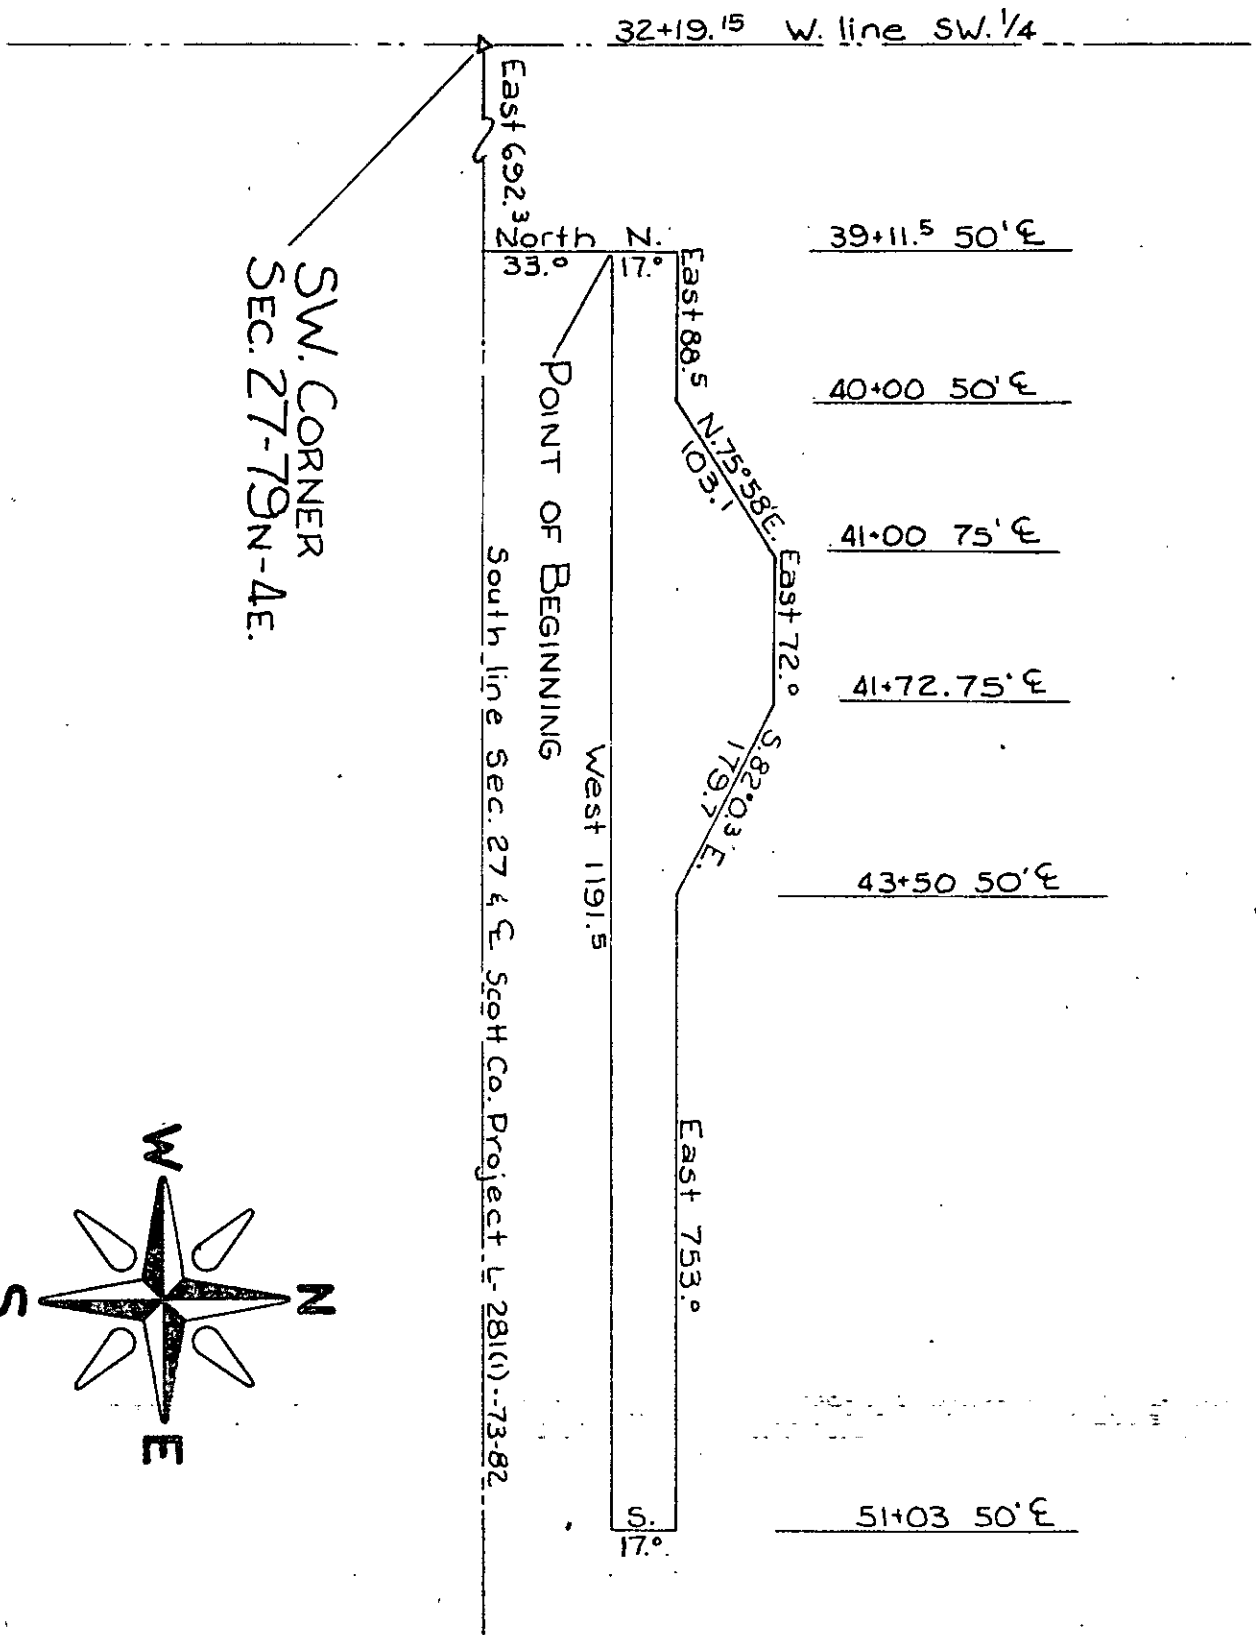

PART OF THE SW 1/4, SEC. 27-79-4E.

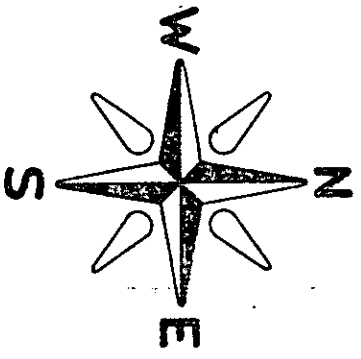

SCOTT
(Country)

Project No. L-281(1)--73-82

List areas by 40 acre tracts or Gov't lots, etc. (to tenths of an acre). _____