

PROPERTY PLAT


Acquired from CLOVER L. BUCK (et al)
L.F. EST. LENA M. FLETCHER

Married or Single? _____
R. O. W. Area 0.50 ± Acres. (Give full name of spouse)

Borrow Area _____ Acres. Total Consideration \$ _____

Acquired by EASEMENT Date of Contract _____, 19____
(Easement—Deed—Condemnation—Contract)

From CL Station 222+00.00 LOCATION 226+54.60 NORTH
224+61.69 to CL Station 226+54.60 SOUTH
Section 27, Township 79 N, Range 5E
Township (Civil) LE CLAIRE Iowa.

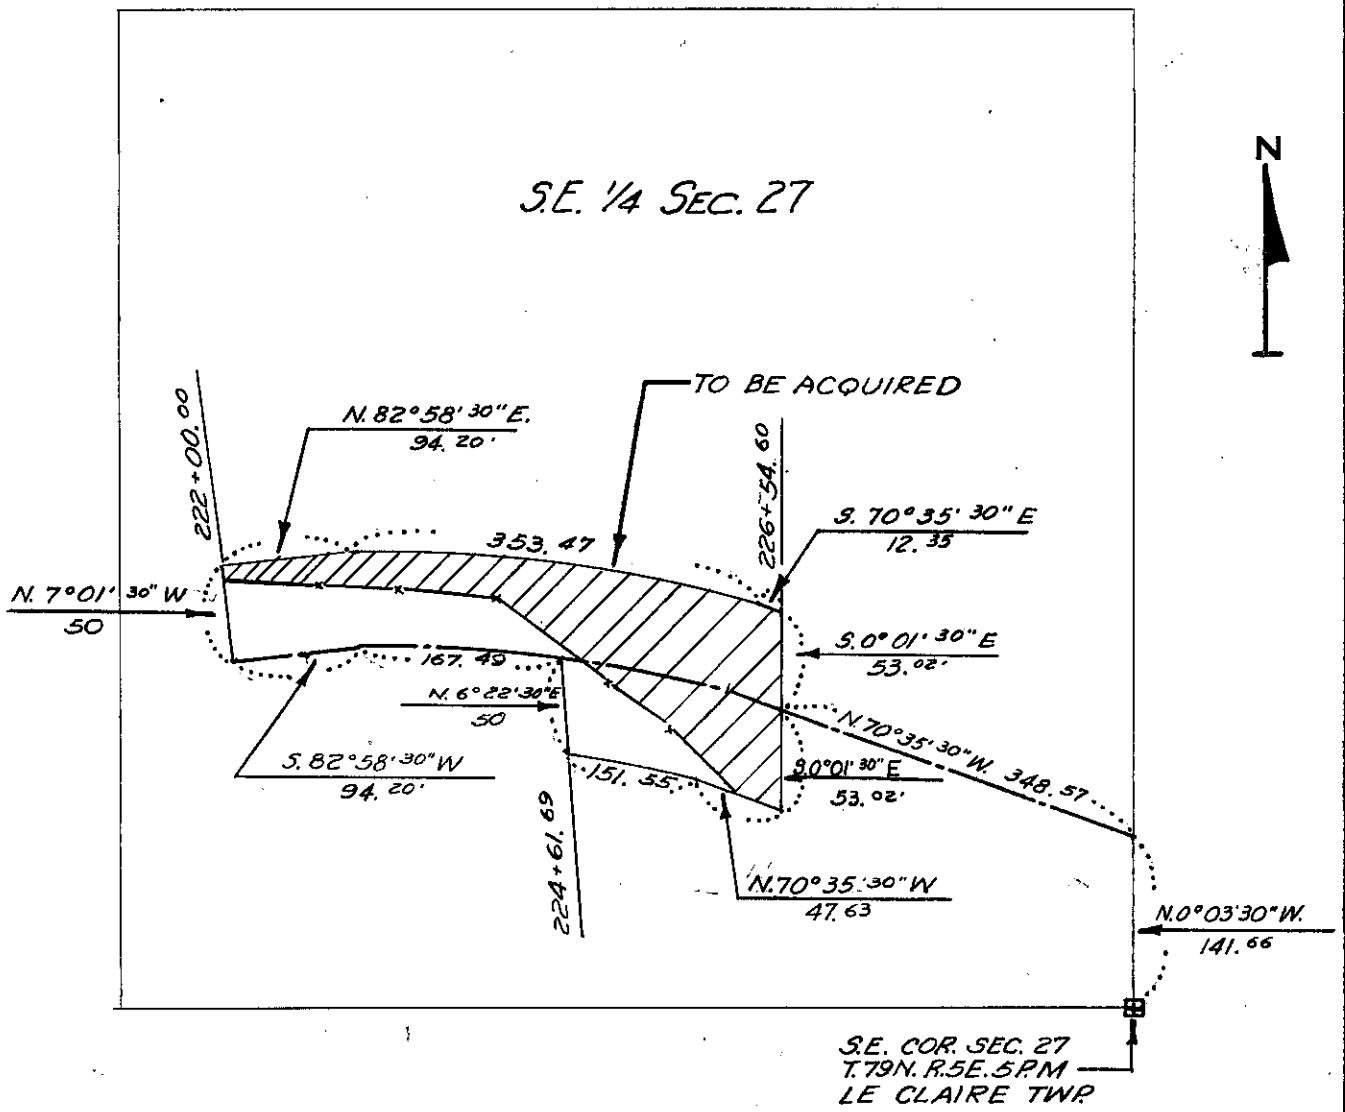

SCOTT Project No. 358 PROP # 1
(County)