

PROPERTY PLAT

Acquired from CLARA F. FAYR

Married or Single? _____

R. O. W. Area 0.14 ± Acres. (Give full name of spouse)

Borrow Area _____ Acres. Total Consideration \$ _____


Acquired by EASEMENT Date of Contract _____, 19____
(Easement—Deed—Condemnation—Contract)

LOCATION

From CL Station 222+00.00 to CL Station 224+61.69

Section 27, Township 79N, Range 5E

Township (Civil) LE CLAIRE Iowa.

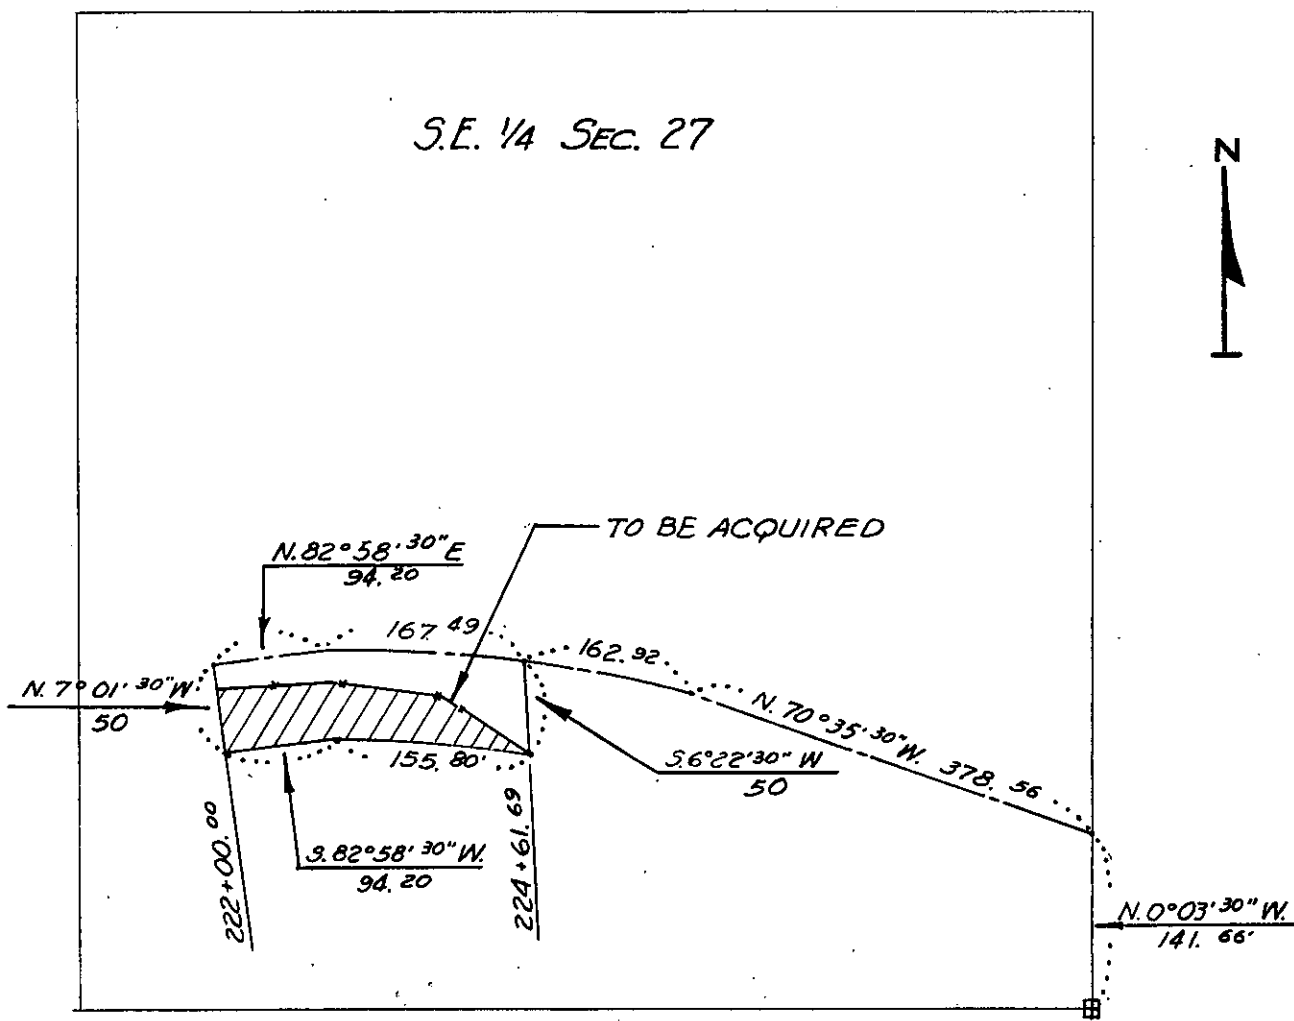

S.E. 1/4 SEC. 27



S.E. COR. SEC. 27
T. 79N. R. 5E. 5 P.M.
LE CLAIRE TWP

SCOTT Project No. 358 PROP. # 2
(County)