

PROPERTY PLAT

Acquired from FRED E. HAESSLER

Married or Single? _____
(Give full name of spouse)

Area by Deed _____ Acres.

Area by Easement 0.03 ± Acres. Total Consideration \$ _____

Borrow Area _____ Acres. Contract Date _____ 19__

LOCATION

From CL Station _____ to CL Station _____

Section 27, Township 79 N., Range 5 E.

Township (Civil) LE CLAIRE, Iowa

LOT 4, HAESSLER'S
THIRD SUBDIVISION

N. line Lot 11, 8th Sub.

N. 84°13'22"E. 7.00

28.00 40'/33' R.O.W.

LOT 11, HAESSLER'S
EIGHTH SUBDIVISION

PART OF NE. 1/4
SEC. 27-79N-5E.


S. line Lot 11, 8th Sub.
S. 85°47'33"W. (Assumed)

26.68 40' R.O.W.

S. 85°47'33"W. 7.26

Point of Beginning

LOT 1, HAESSLER'S
SECOND SUBDIVISION

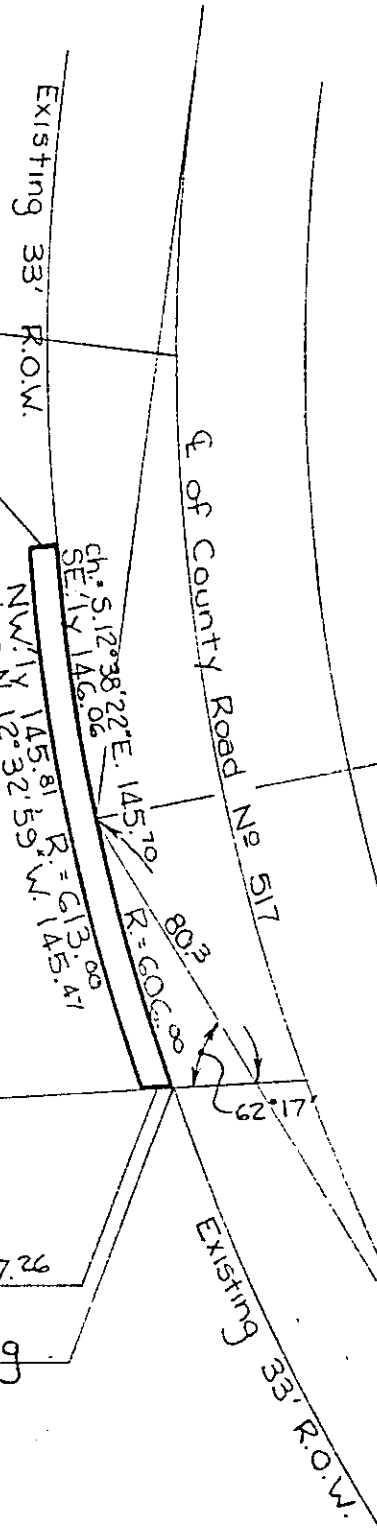

SCOTT

Project No.

L-1280

List areas by 40 acre tracts or Gov't lots, etc. and tenths of an acre.