

PROPERTY PLAT

Acquired from FRED E. HAESSLER


Married or Single? \_\_\_\_\_  
(Give full name of spouse)

Area by Deed \_\_\_\_\_ Acres.  
Area by Easement: 0.03 ± Acres. Total Consideration \$ \_\_\_\_\_

Borrow Area \_\_\_\_\_ Acres. Contract Date \_\_\_\_\_, 19\_\_\_\_

LOCATION

From CL Station \_\_\_\_\_ to CL Station \_\_\_\_\_  
Section 27 Township 79 N. Range 5 E.  
Township (Civil) LE CLAIRE Iowa.

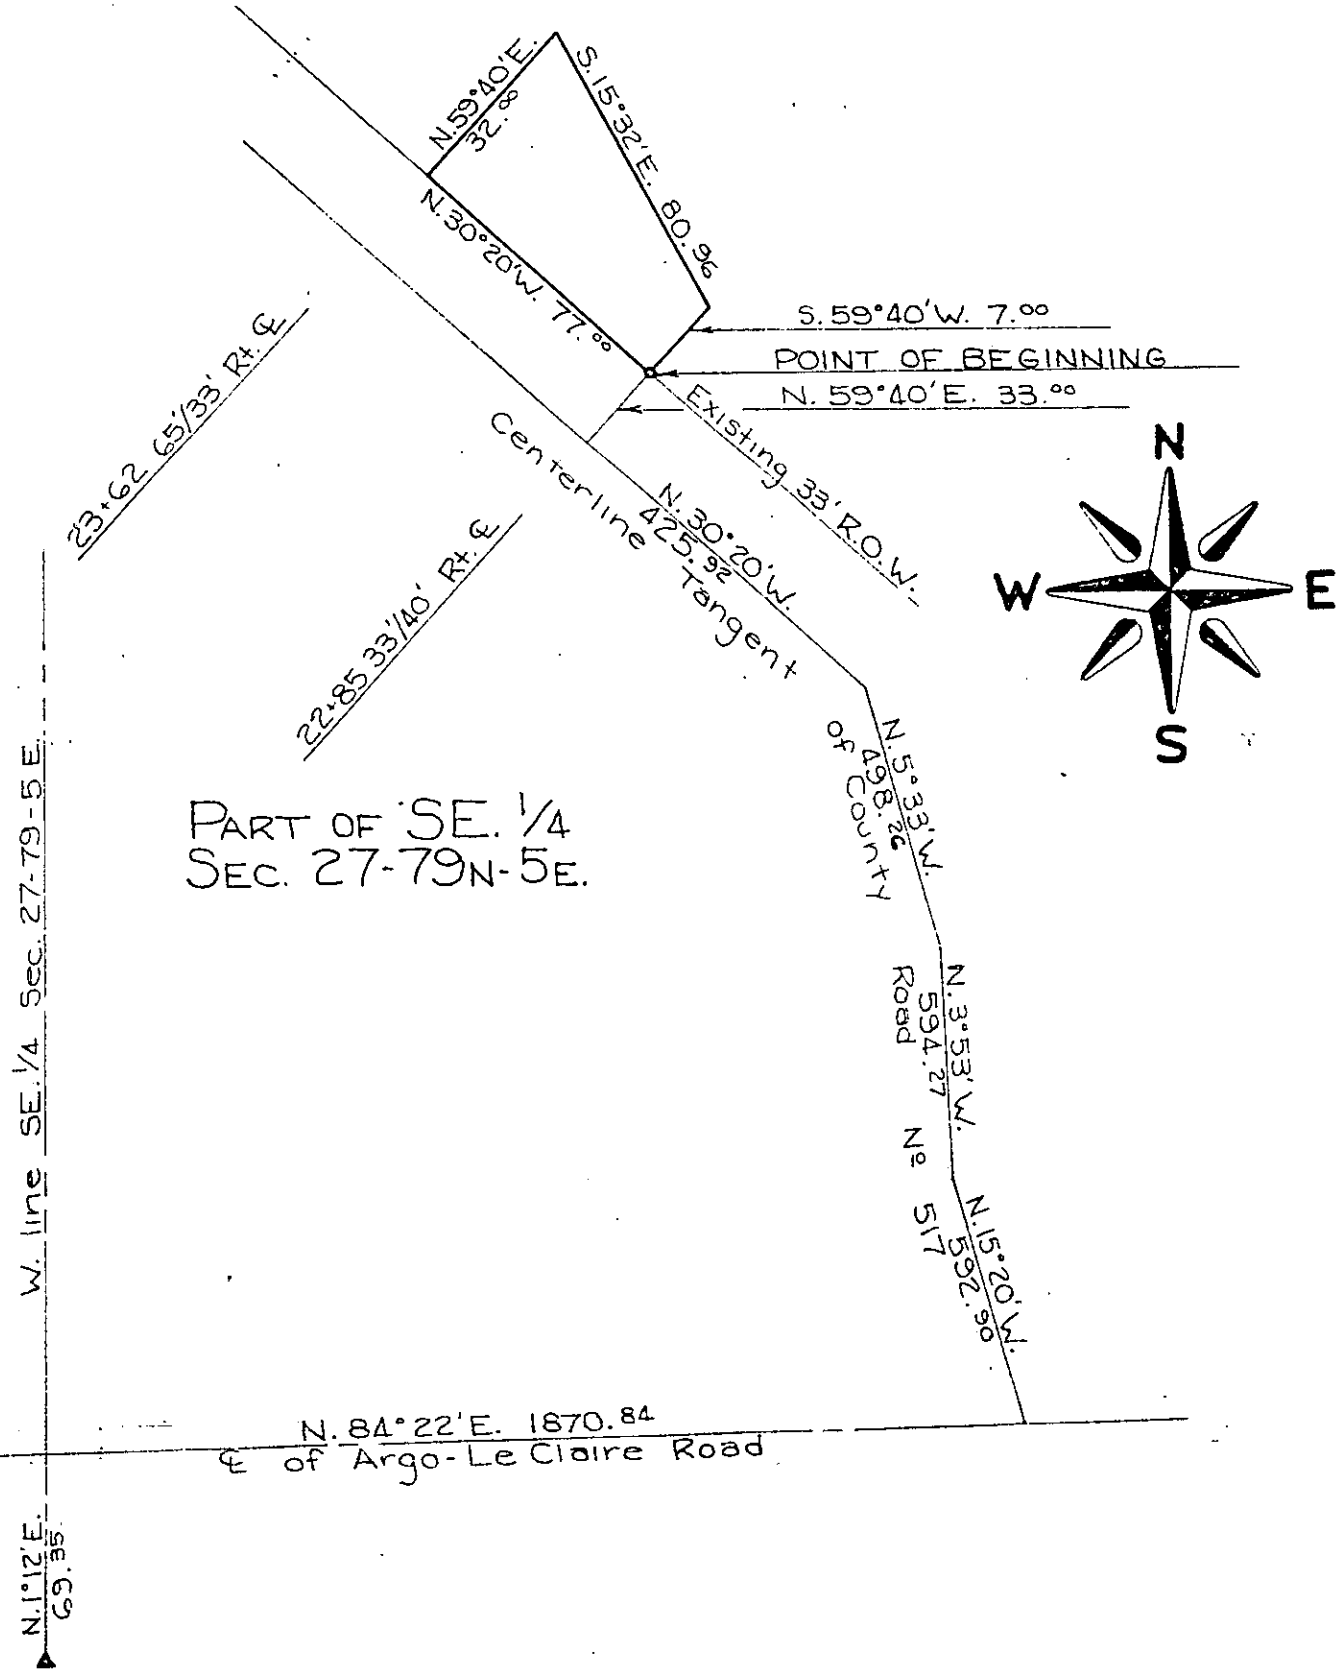

PART OF SE. 1/4  
SEC. 27-79N-5E.

SCOTT

Project No. L-1280

Plot areas by 40 acre tracts or Gov't to a, etc. (10 tenths of an acre).