

PROPERTY PLAT

Acquired from PEARL MAY FISHER

Married or Single? _____ (Give full name of spouse)

Area by Deed _____ Acres.

Area by Easement 0.23 ± Acres. Total Consideration \$ _____


Borrow Area _____ Acres. Contract Date _____, 19 _____

LOCATION

From C. Station _____ to C. Station _____

Section 27 Township 79 N. Range 5 E.

Township (Civil) LE CLAIRE Iowa

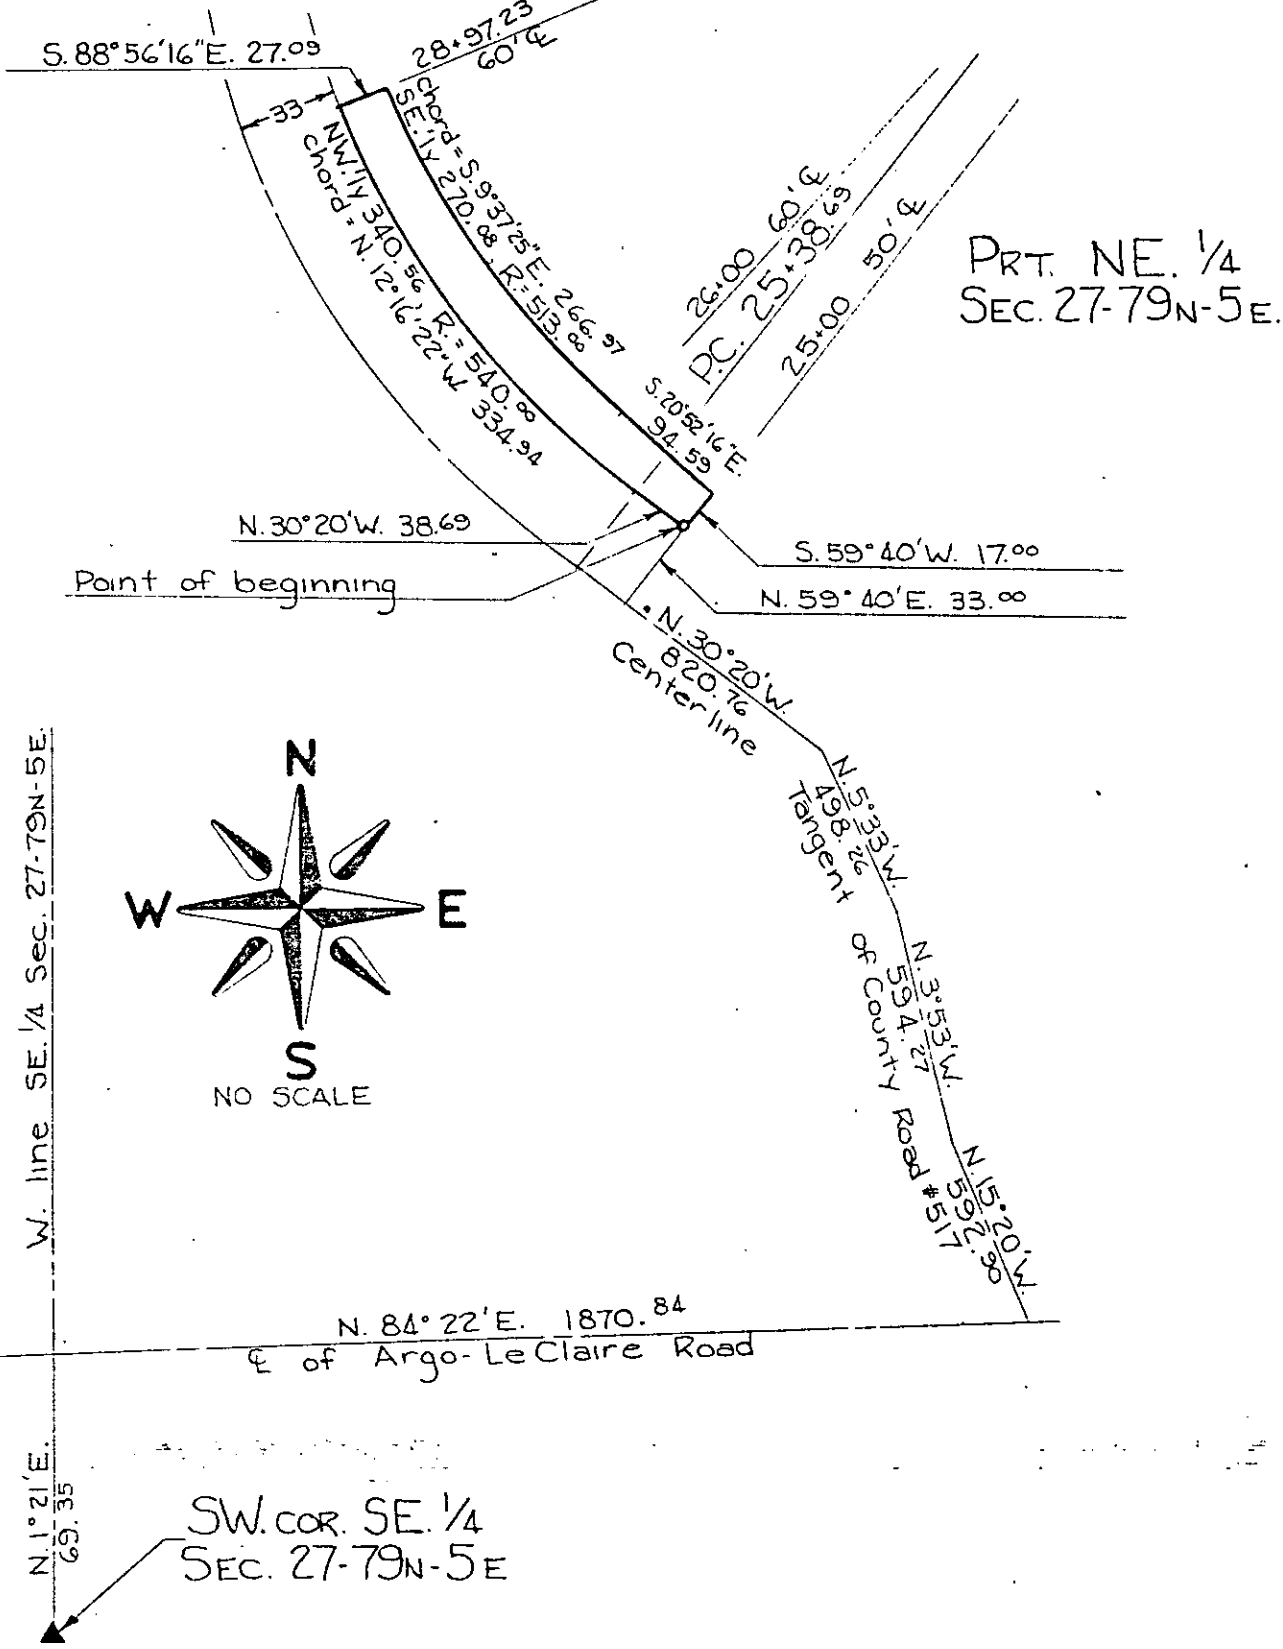

SCOTT (County) Project No. L-1280

List areas by 40 acre tracts or Gov't lots, etc. (to tenths of an acre)