

Parcel No.

PROPERTY PLAT

Acquired from EVELYN L. THEE ET. AL.

Married or Single? _____

R. O. W. Area 2.94 ± Acres. (Give full name of spouse)

Borrow Area _____ Acres. Total Consideration \$ _____


Acquired by EASEMENT (CONDEMNATION) Date of Contract _____, 19____
(Easement—Deed—Condemnation—Contract)

From CL Station 132+15.43 LOCATION 145+99.66
132+15.85 to CL Station 145+99.66

Section 27, Township 80 N, Range 2 E

Township (Civil) ALLENS GROVE Iowa.

W/4 Cor. Sec. 27
Allens Grove Twp.

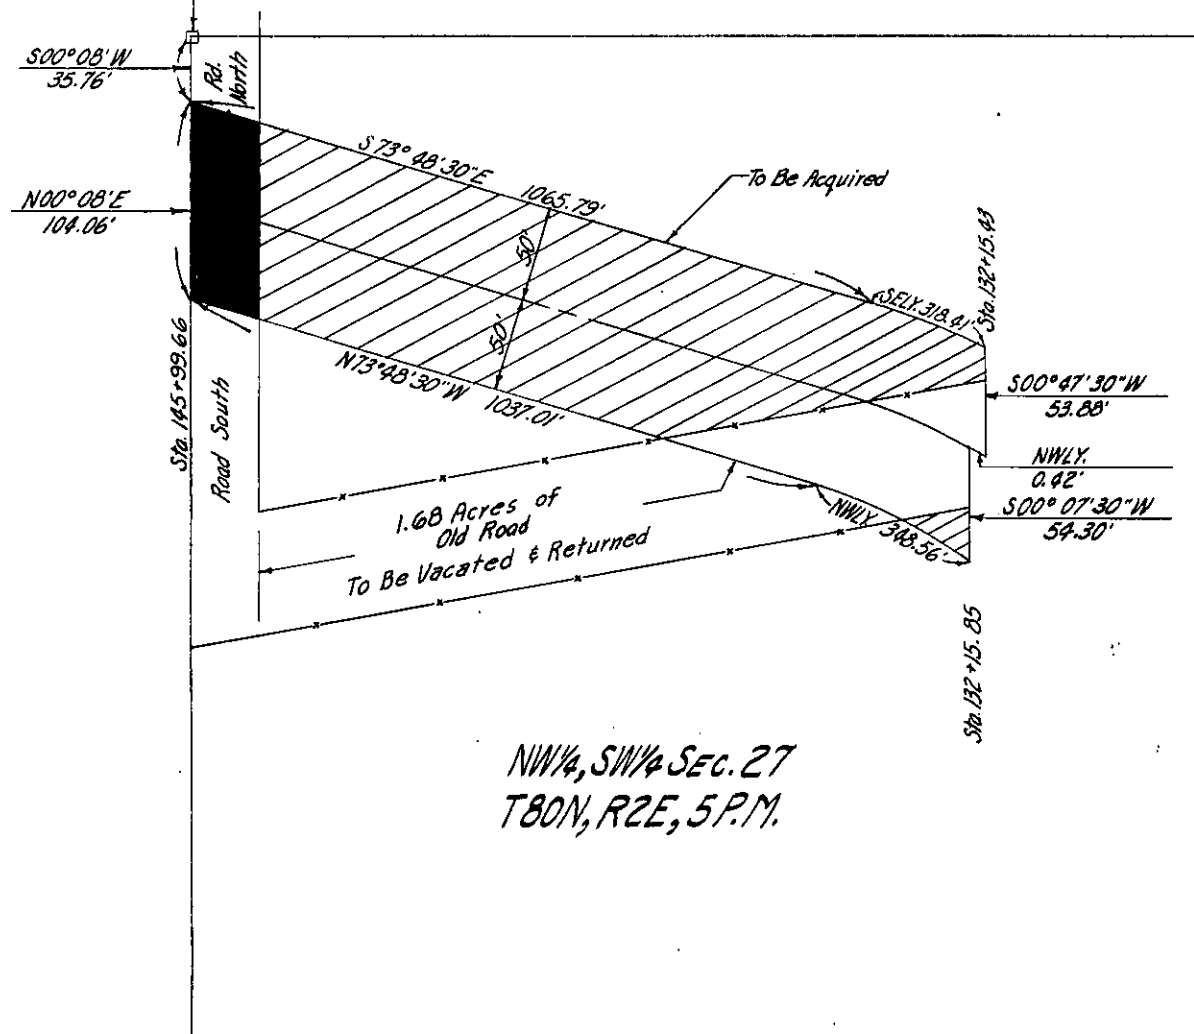

SCOTT
(County)

Project No. 1461 PROP.#20