

Parcel No. ....

**PROPERTY PLAT**

Acquired from NORTH SCOTT COMM. SCHOOL DISTRICT

Married or Single? \_\_\_\_\_  
(Give full name of spouse)

R. O. W. Area 0.13± Acres.

Borrow Area \_\_\_\_\_ Acres. Total Consideration \$ \_\_\_\_\_


Acquired by EASEMENT Date of Contract \_\_\_\_\_, 19\_\_\_\_  
(Easement—Deed—Condemnation—Contract)

**LOCATION**

From CL Station 117+33.78 to CL Station 120+00.00

Section 27, Township 80 N, Range 2 E

Township (Civil) ALLENS GROVE Iowa.

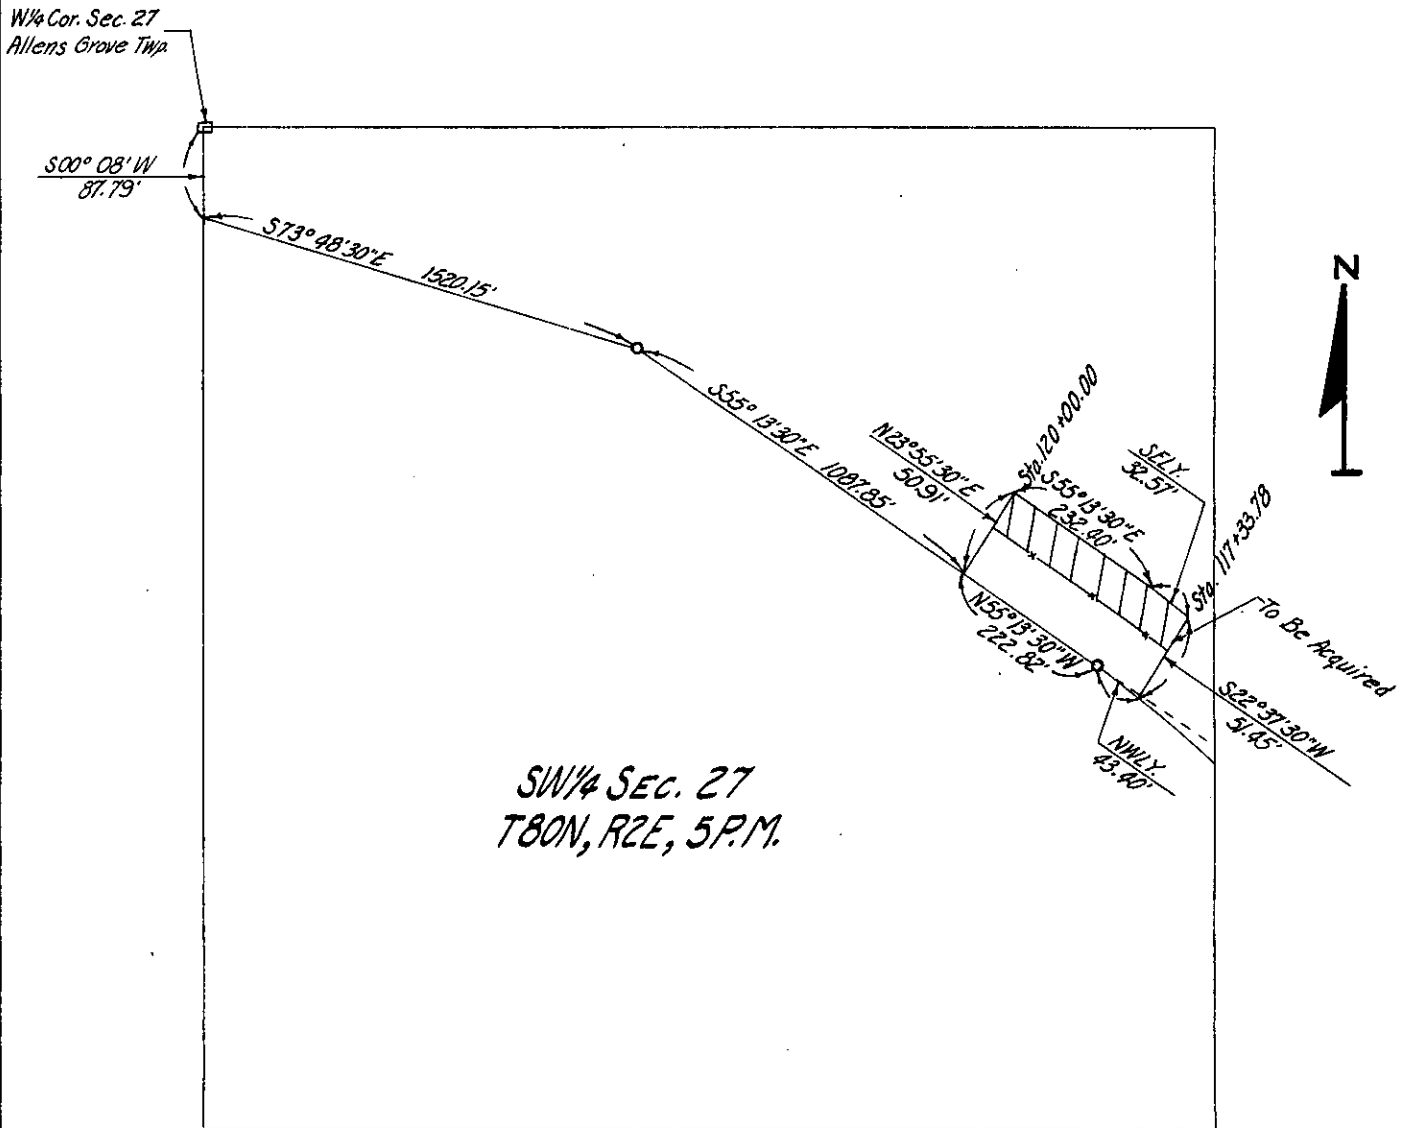

SCOTT  
(County)

Project No. 1461 PROP.# 16