

Parcel No.

PROPERTY PLAT

Acquired from DAVID E. HOOS & W.F.

Married or Single?

R. O. W. Area 0.17± Acres. (Give full name of spouse)

Borrow Area Acres. Total Consideration \$


Acquired by EASEMENT Date of Contract, 19.....
(Easement—Deed—Condemnation—Contract)

LOCATION

From CL Station 91+81.35 to CL Station 94+08.09

Section 27, Township 80 N, Range 2 E

Township (Civil) ALLENS GROVE Iowa.

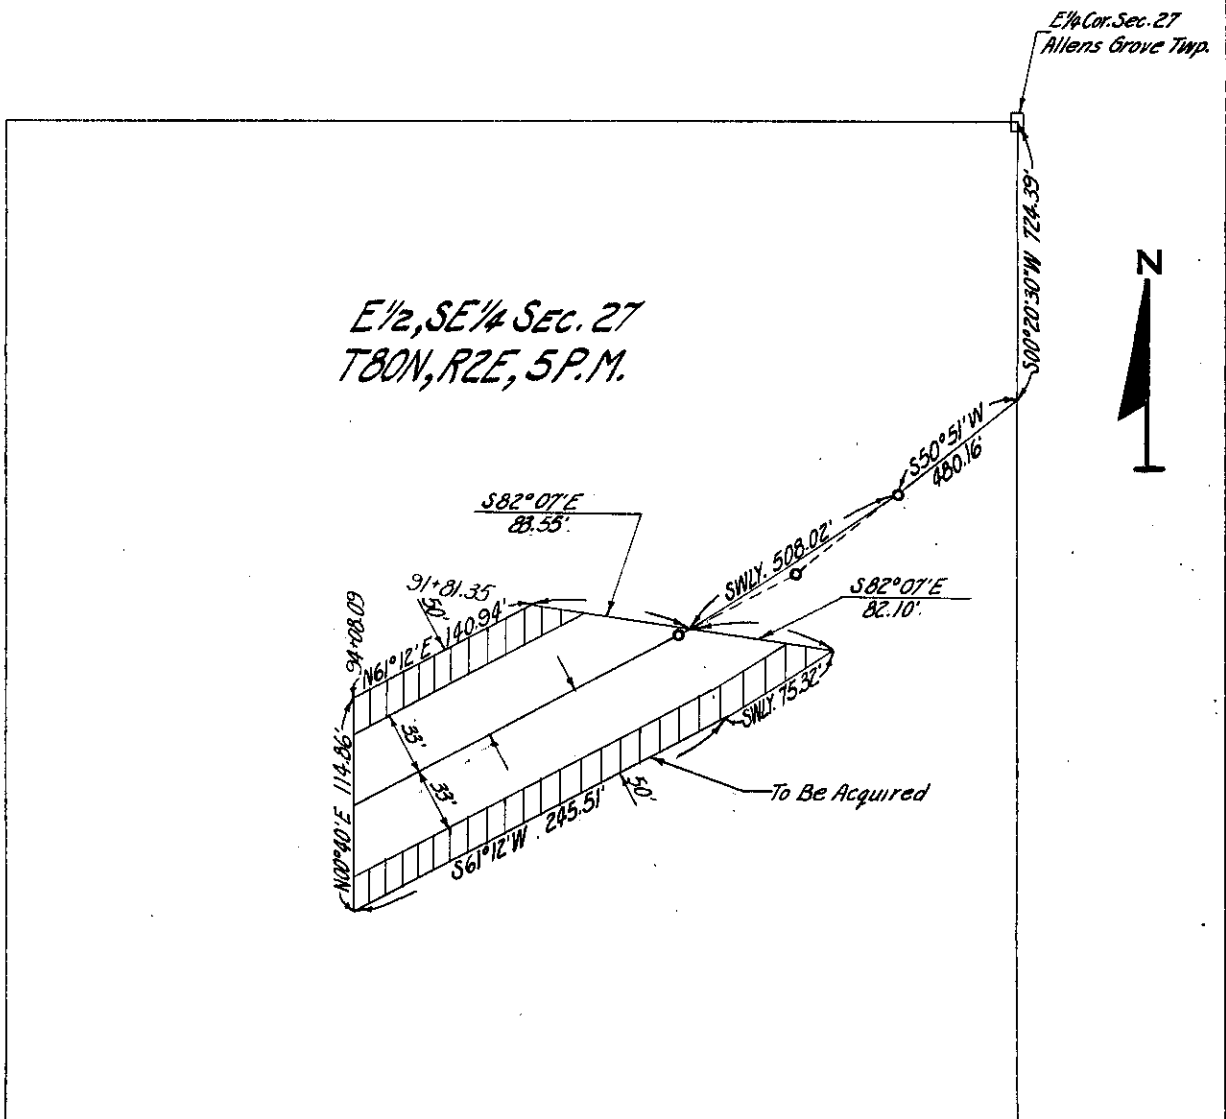

SCOTT
(County)

Project No. 1461 PROP.#12