

Parcel No. ....

**PROPERTY PLAT**

Acquired from MARCUS L. NICHOLS & W.F.

Married or Single? .....

R. O. W. Area 0.04 ± Acres. (Give full name of spouse)

Borrow Area ..... Acres. Total Consideration \$.....


Acquired by EASEMENT Date of Contract ....., 19.....  
(Easement—Deed—Condemnation—Contract)

**LOCATION**

From CL Station 89+89.42 to CL Station 90+24.77

Section 27, Township 80 N, Range 2 E

Township (Civil) ALLENS GROVE Iowa.

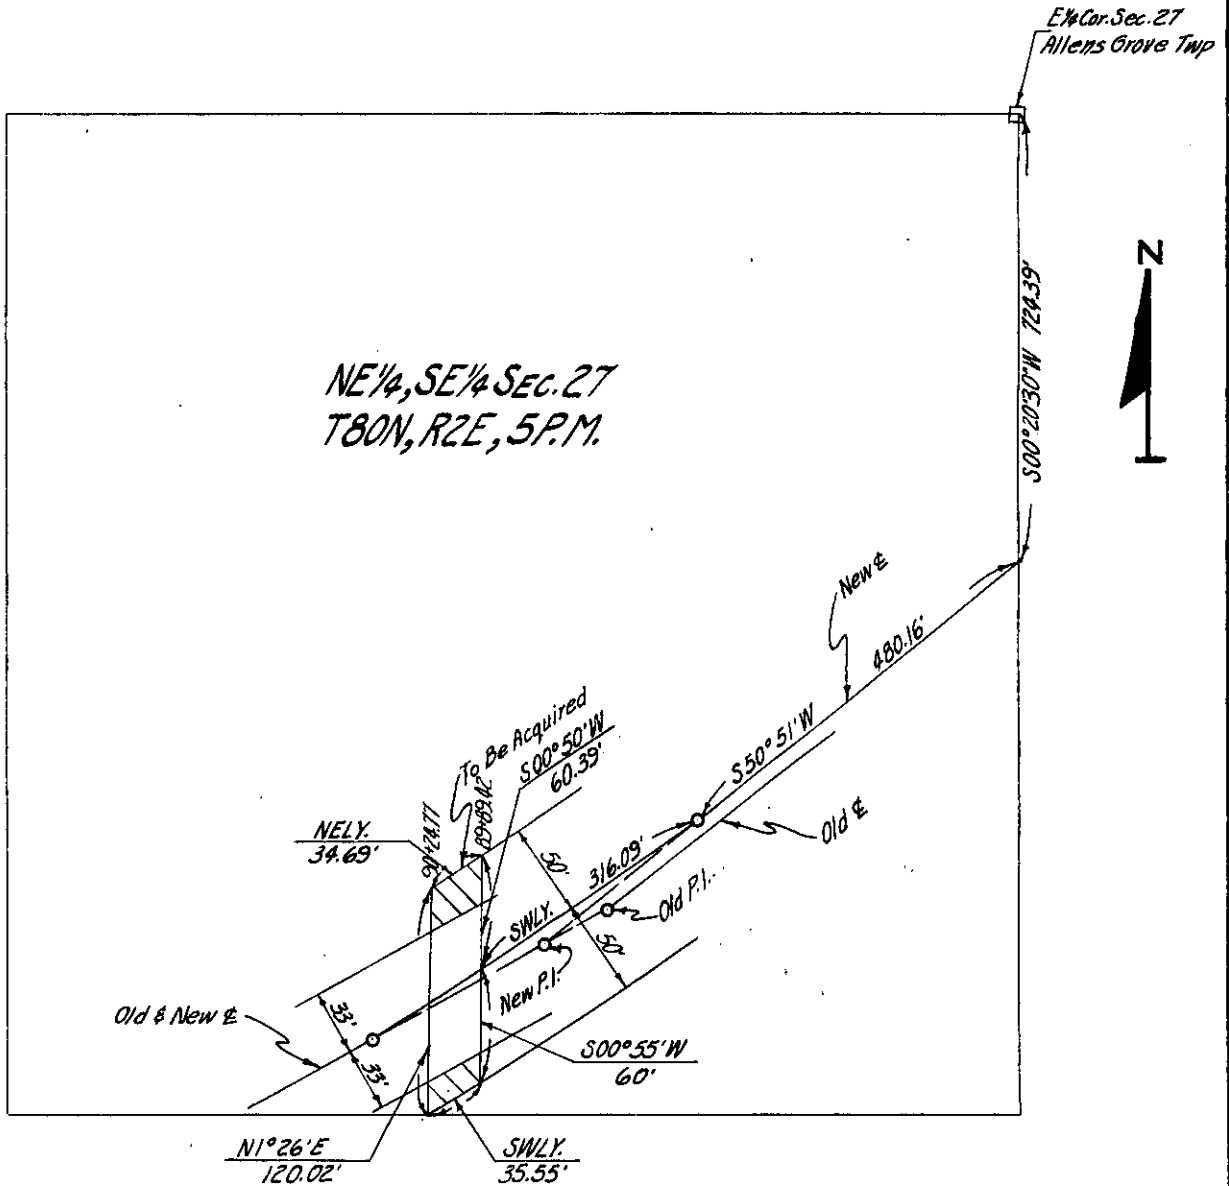

SCOTT  
(County)

Project No. 1461 PROP.#10

NOT PURCHASED