

Parcel No.

PROPERTY PLAT

Acquired from MARGARET A. GILLMOR

Married or Single?
(Give full name of spouse)

Area by Deed Acres.

Area by Easement 0.37± Acres. Total Consideration \$


Borrow Area Acres. Contract Date, 19

LOCATION

From CL Station to CL Station

Section 27, Township 80N, Range 2E

Township (Civil) ALLENS GROVE Iowa.

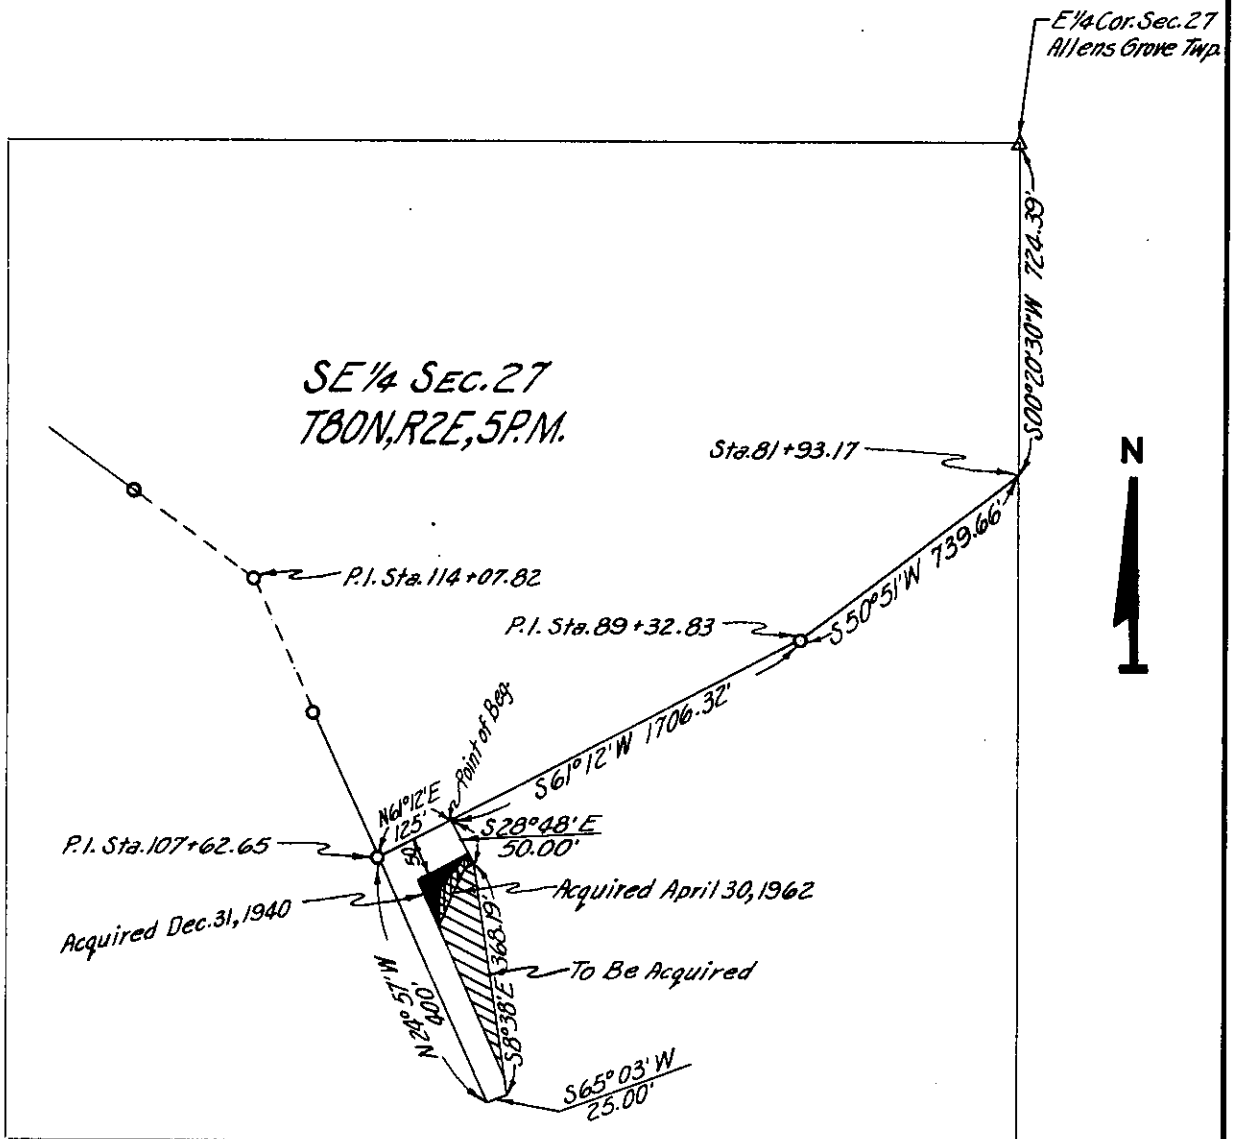

SCOTT
(County)

Project No. 166

PROP.#4

List areas by 40 acre tracts or Gov't lots, etc. (to tenths of an acre)