

Parcel No.

PROPERTY PLAT

Acquired from EDNA D. PIEPER


Married or Single?

R. O. W. Area 1.13± Acres. (Give full name of spouse)

Borrow Area Acres. Total Consideration \$

Acquired by EASEMENT Date of Contract, 19.....
(Easement—Deed—Condemnation—Contract)

From CL Station 283+85.92 LOCATION 310+35.27
290+45.92 to CL Station 297+06.26
Section 27 & 28, Township 80 N, Range 4 E
Township (Civil) BUTLER Iowa.

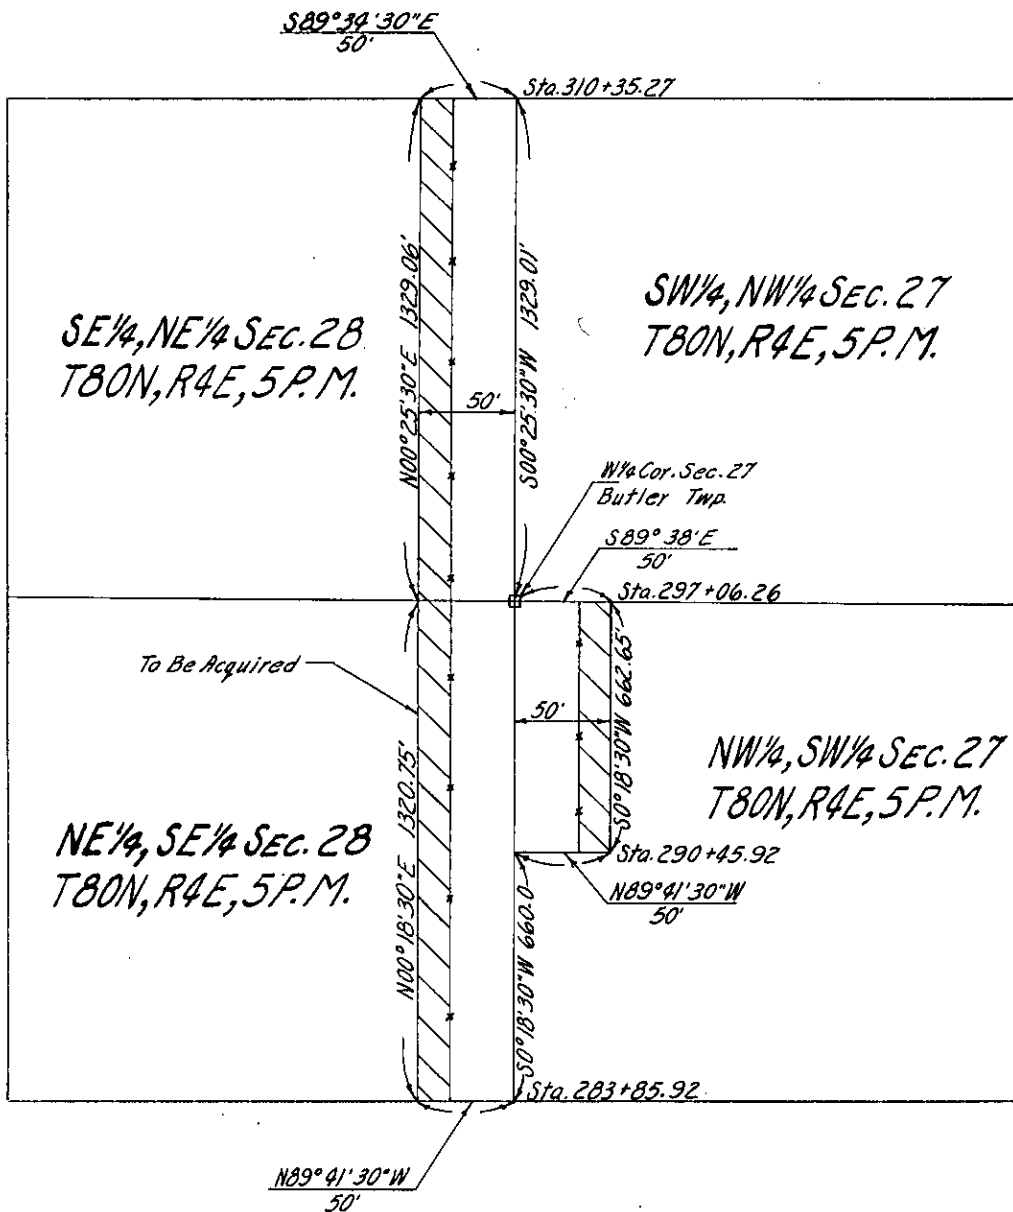

SCOTT
(County)

Project No. 462 PROP. # 30