

PROPERTY PLAT KNOX CORPORATION

Acquired from _____

Married or Single? _____
(Give full name of spouse)

Area by Deed _____ Acres.

Area by Easement 0.51 ± Acres. Total Consideration \$ _____

Borrow Area _____ Acres. Contract Date _____, 19 _____


LOCATION

From CL Station _____ to CL Station _____

Section 27, Township 80, Range 4

Township (Civil) BUTLER Iowa.

NE. COR. SE. 1/4
SEC. 27-80-4

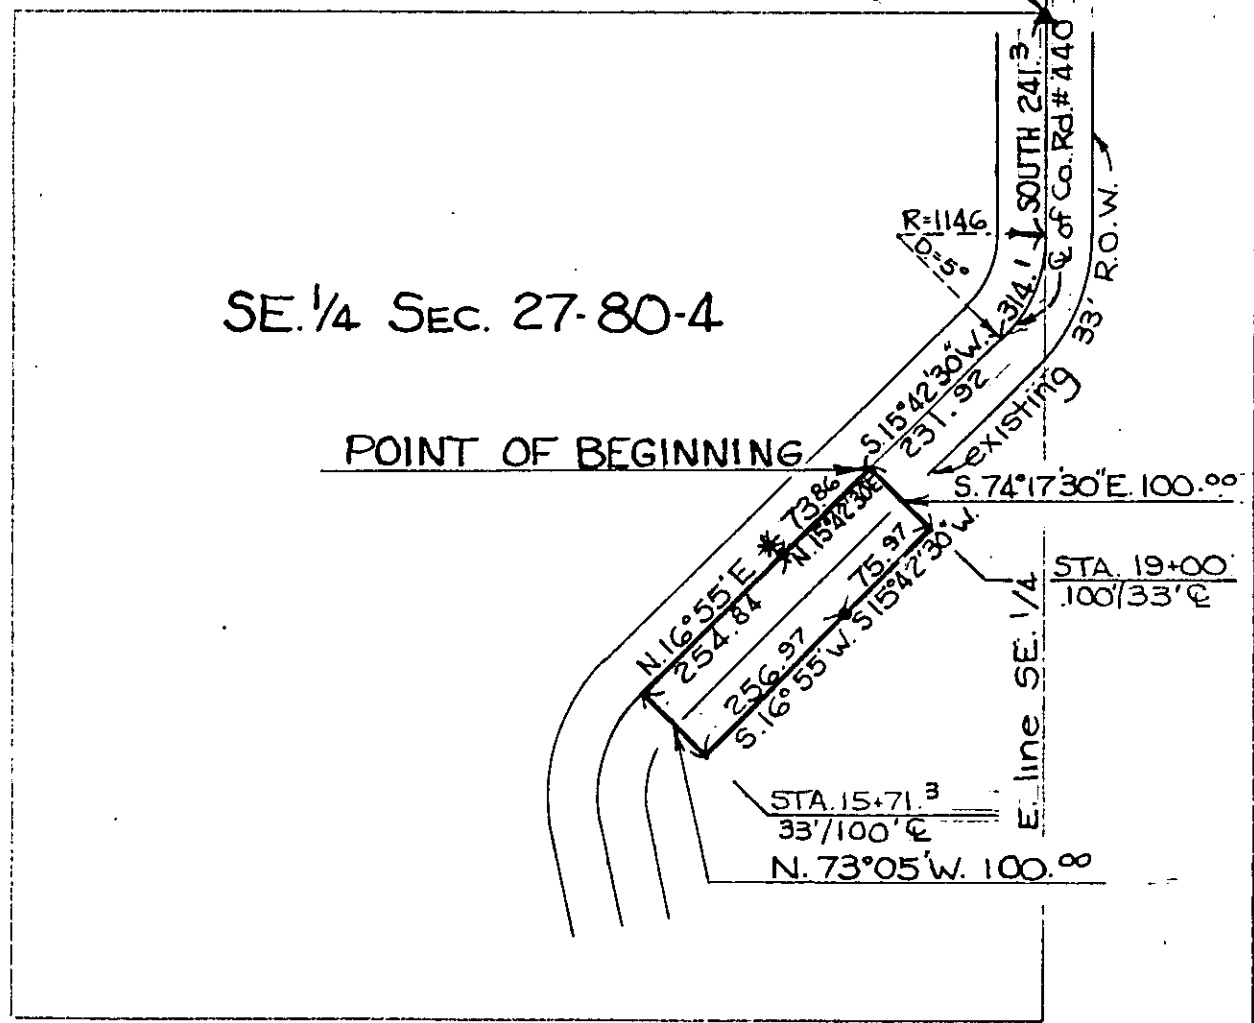

* denotes \angle Lt. 1° 12' 30"
in C of County Road
Sta. 18+26.14

SCOTT
(County)

Project No. L-685(1)--73-82

List areas by 40 acre tracts or Gov't lots, etc. (to tenths of an acre).