

PROPERTY PLAT

Acquired from LARRY & CHRISTINE SWANK

Married or Single? _____
(Give full name of spouse)

Area by Deed _____ Acres.

Area by Easement 0.03 ± Acres. Total Consideration \$ _____



Borrow Area _____ Acres. Contract Date _____, 19____

LOCATION

From CL Station _____ to CL Station _____

Section 27, Township 80 N., Range 4 E.

Township (Civil) BUTLER Iowa.

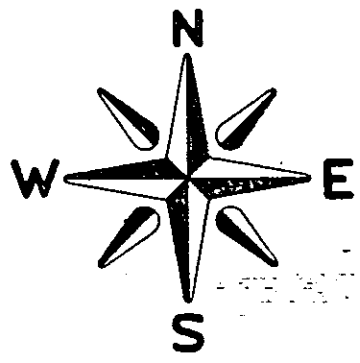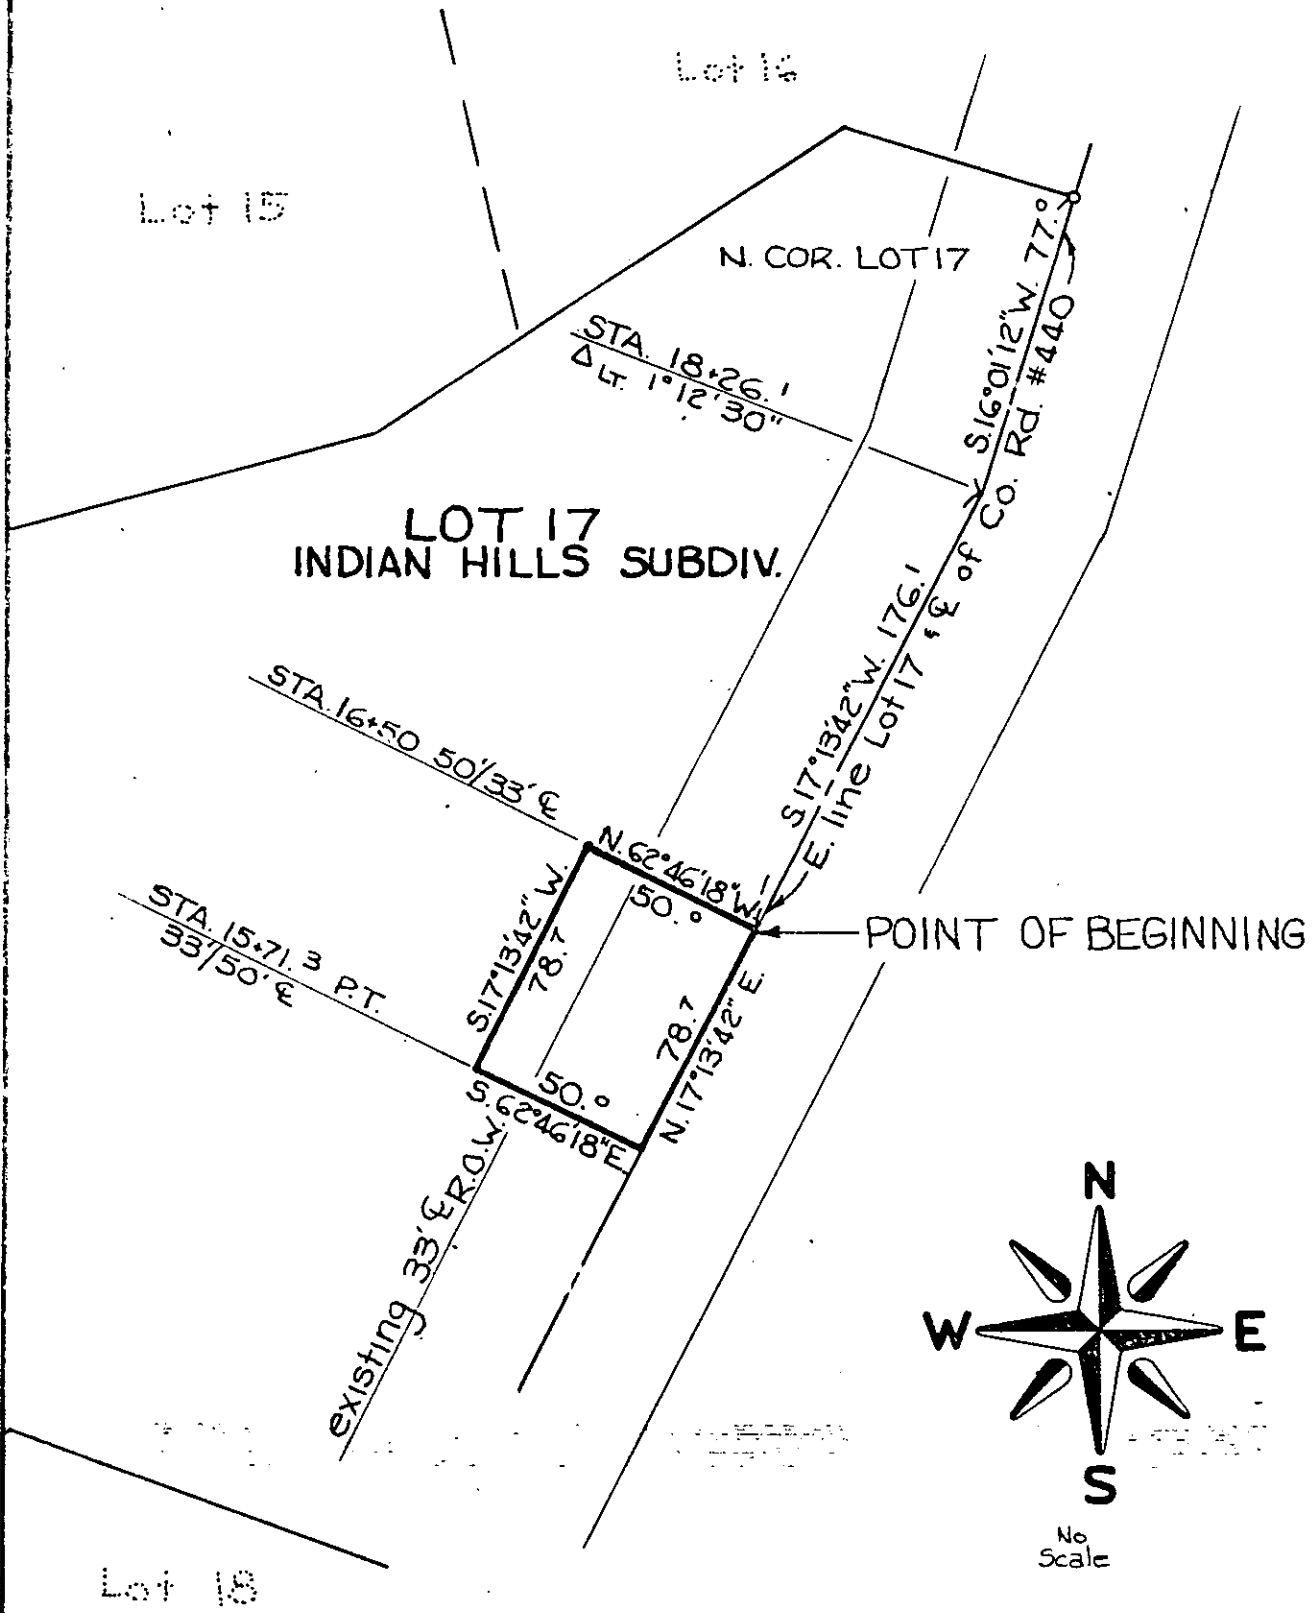

No Scale

SCOTT COUNTY PROJECT L-685(1)--73-82