

PROPERTY PLAT

Acquired from RAYMOND M. HELBLE

Married or Single? _____

R. O. W. Area 1.44± Acres. (Give full name of spouse)

Borrow Area _____ Acres. Total Consideration \$ _____


Acquired by EASEMENT Date of Contract 19
(Easement—Deed—Condemnation—Contract) 250+00.00 - 251+30.73

233+60.59 LOCATION 246+50.00

From CL Station 233+68.50 to CL Station 246+50.00

Section 27, Township T80N, Range R5E

Township (Civil) PRINCETON Iowa.

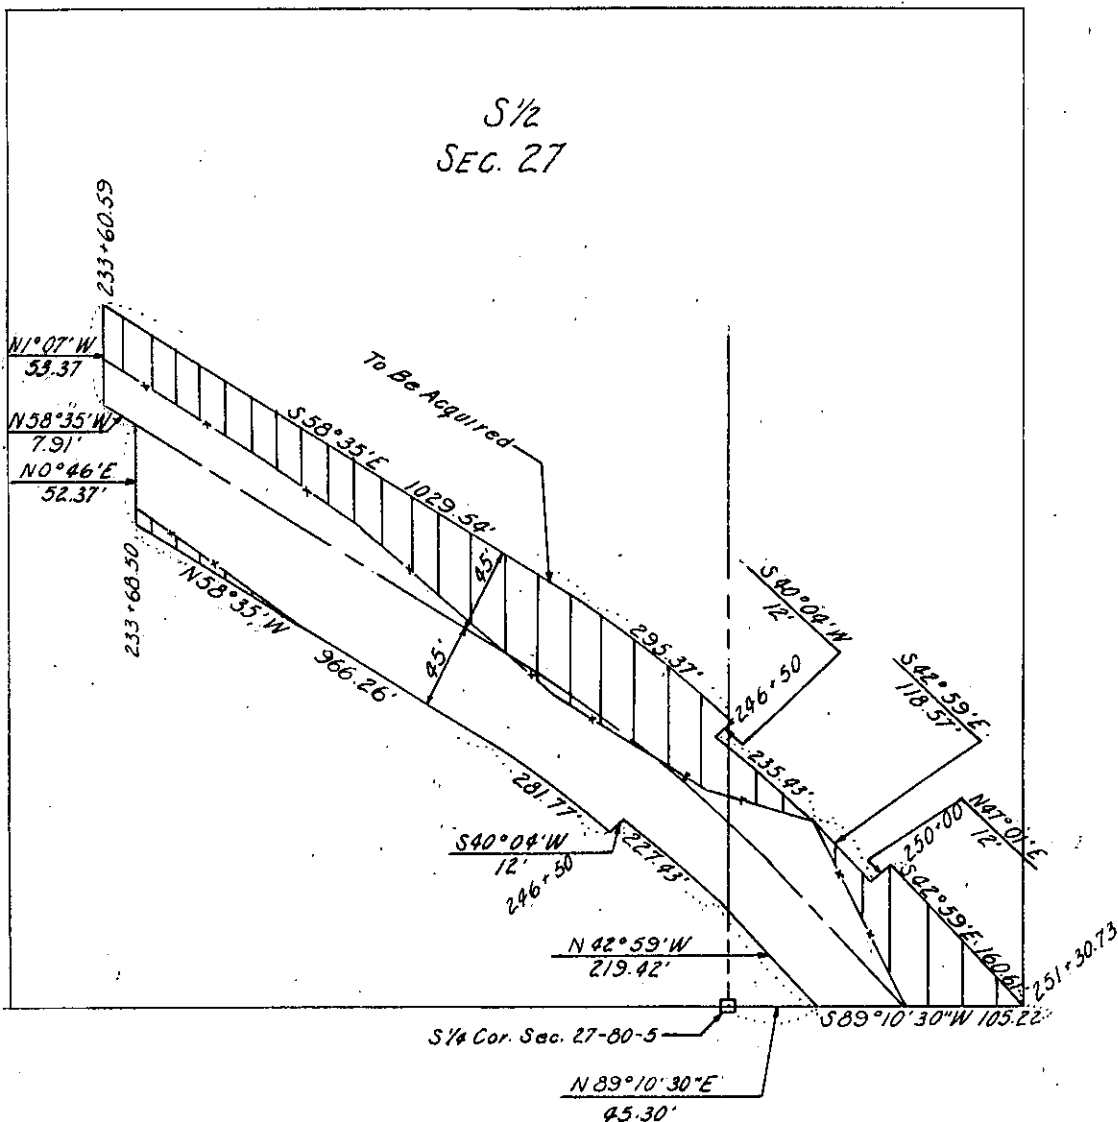

SCOTT
(County)

Project No. S-618(5) PROP # 22