

PROPERTY PLAT

Acquired from ELMER SOLTAU LIFE EST. MINNIE SOLTAU

Married or Single? _____ (Give full name of spouse)

R. O. W. Area 1.79 ± Acres.


Borrow Area _____ Acres. Total Consideration \$ _____

Acquired by EASEMENT Date of Contract _____, 19____
(Easement—Deed—Condemnation—Contract)

From CL Station 212+10.10 LOCATION 233+60.59
to CL Station 212+09.78 to CL Station 217+97.70

Section 27-28, Township T80N, Range R5E

Township (Civil) PRINCETON Iowa.

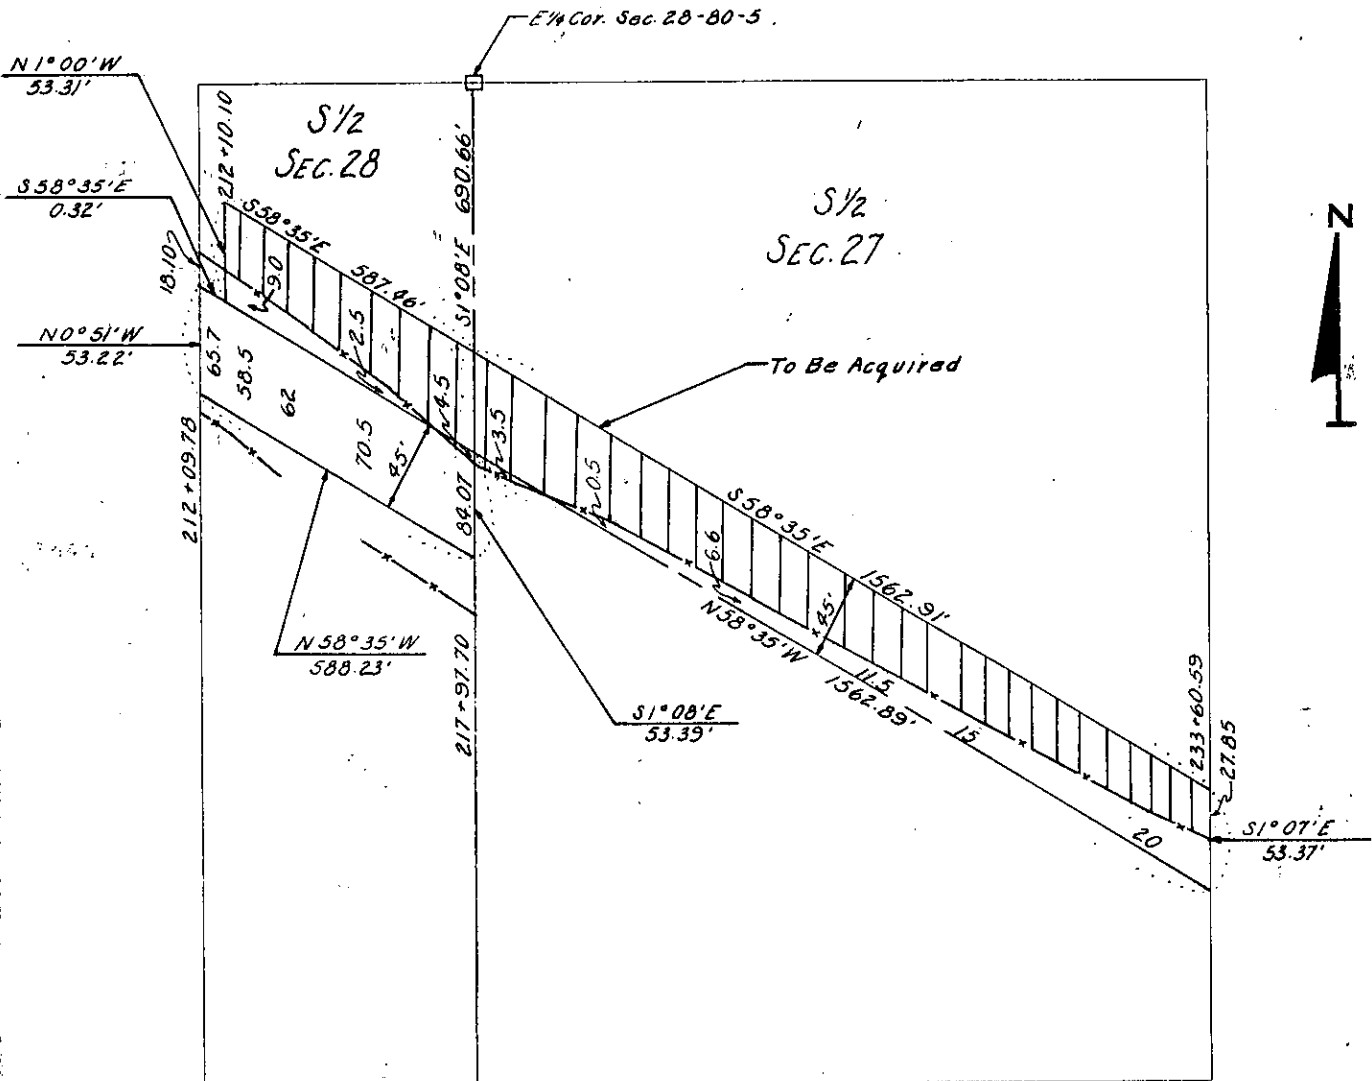

SCOTT
(County)

Project No. S-618(5) PROP #20