

Parcel No. ....

### PROPERTY PLAT

Acquired from HAROLD L. JUGENHEIMER & WF.


Married or Single? \_\_\_\_\_  
(Give full name of spouse)

Area by Deed \_\_\_\_\_ Acres.

Area by Easement 2.54± Acres. Total Consideration \$ \_\_\_\_\_

Borrow Area \_\_\_\_\_ Acres. Contract Date \_\_\_\_\_, 19\_\_\_\_

From CL Station 304+52.20 LOCATION 317+82.79  
335+00.00 to CL Station 348+34.27  
Section 28 & 29, Township 78N, Range 2E  
Township (Civil) BLUE GRASS Iowa.

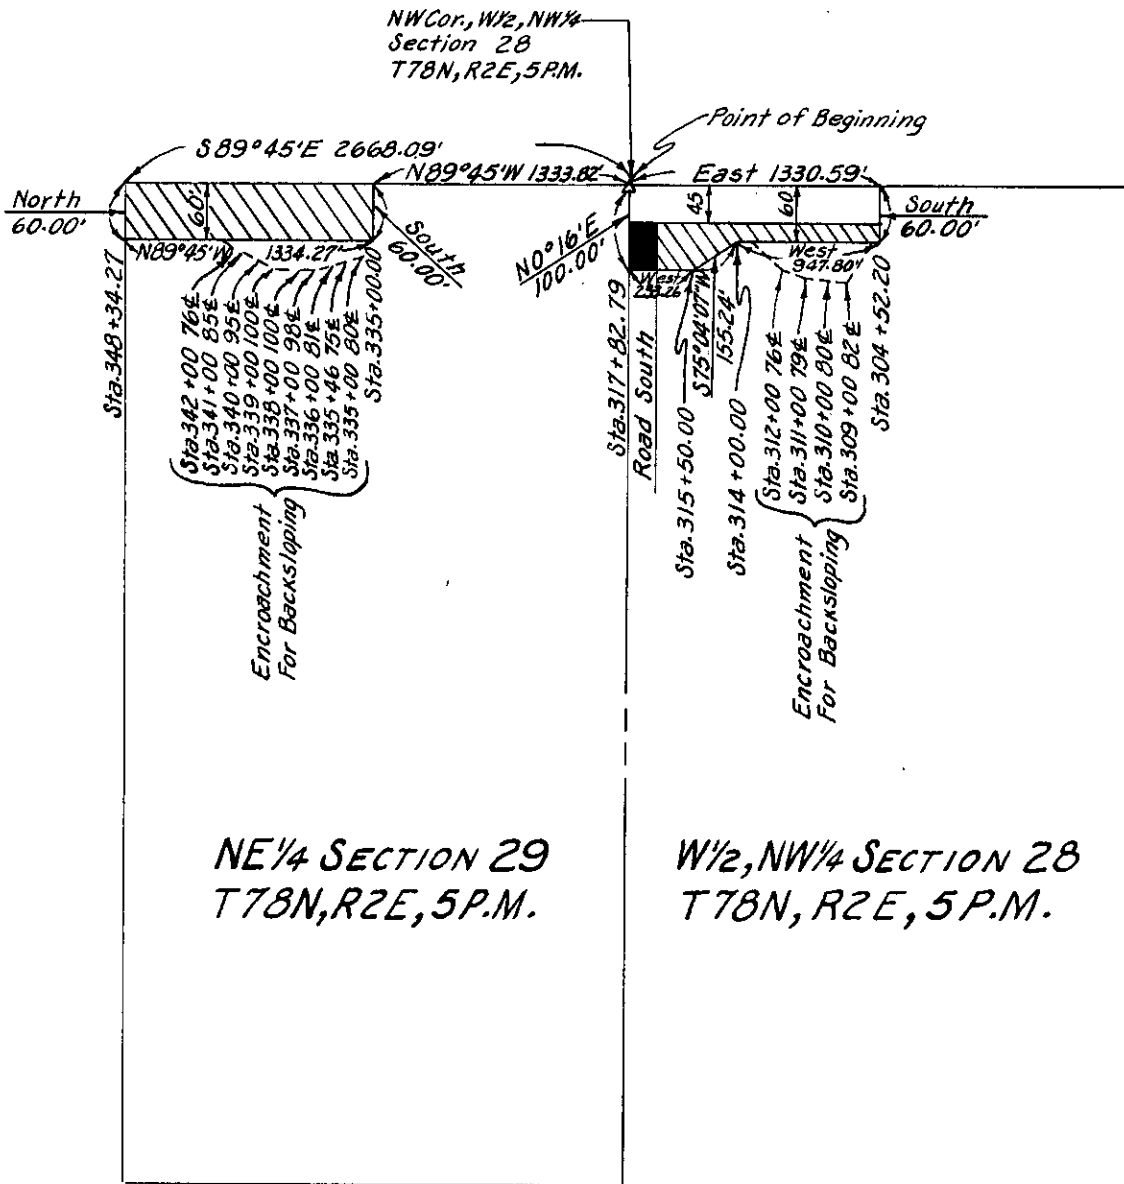

SCOTT Project No. L-870 PROP. #31  
(County)

List areas by 40 acre tracts or Gov't lots, etc. (to tenths of an acre).