

Parcel No. ....

### PROPERTY PLAT

Acquired from HERTHA L. CURTIS

Married or Single? .....

R. O. W. Area 1.02 ± Acres. (Give full name of spouse)

Borrow Area ..... Acres. Total Consideration \$ .....


Acquired by EASEMENT Date of Contract ....., 19.....  
(Easement—Deed—Condemnation—Contract)

### LOCATION

From CL Station 10+37.50 to CL Station 36+90.00

Section 28 & 33, Township T9N, Range 3E

Township (Civil) SHERIDAN Iowa.

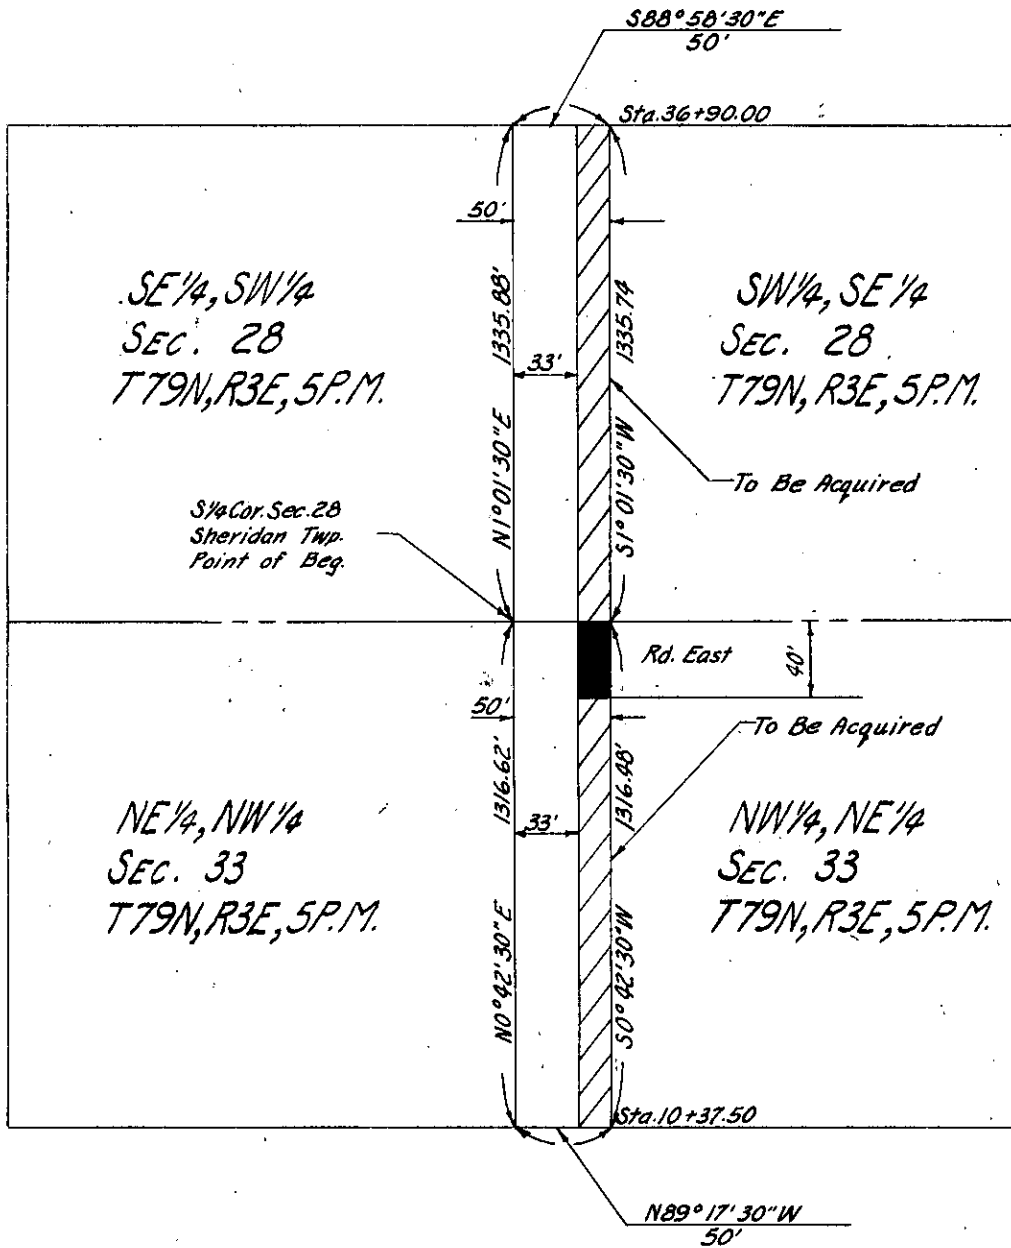

SCOTT  
(County)

Project No. 760 PROP. # 2