

Parcel No. 22

PROPERTY PLAT

Condemnation Parcel #1
Microfilm File #10460-75


Acquired from WARREN H. MCKENNEY

Married or Single? _____
(Give full name of spouse)

Area by Deed _____ Acres.
Area by Easement 0.23 ± Acres. Total Consideration \$ _____
Borrow Area 0.33 ± Acres. Contract Date _____, 19 _____

LOCATION

From CL Station 150+42 to CL Station 159+47.40
Section 28, Township 79 N, Range 4 E.
Township (Civil) LINCOLN Iowa.

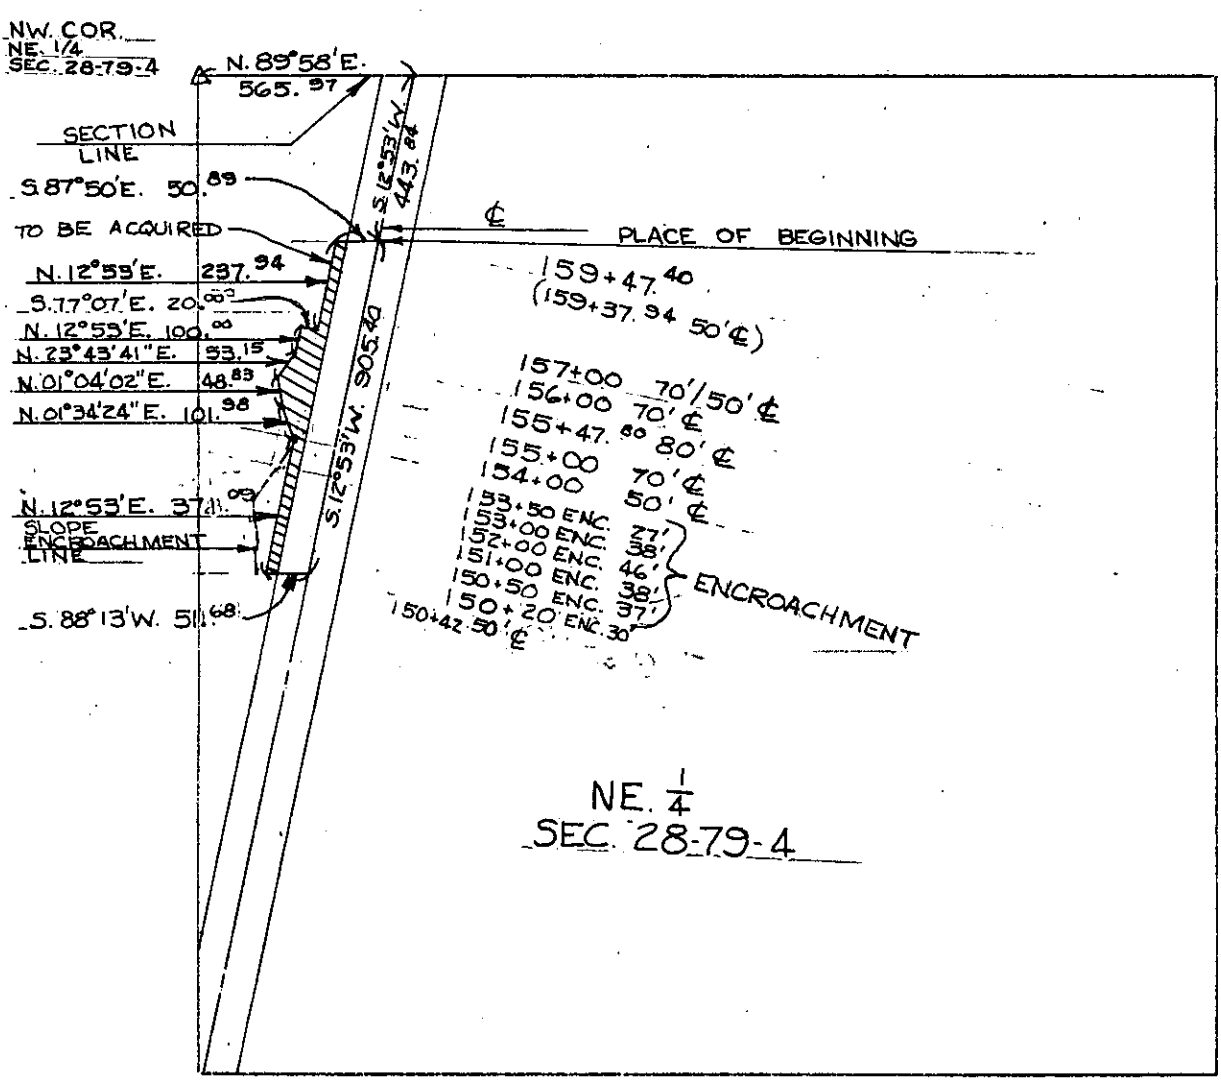

SCOTT Project No. L-274
(County)

List areas by 40 acre tracts or Gov't lots, etc. (to tenths of an acre). _____