

PROPERTY PLAT DOCUMENT NO 12762-75

Acquired from HUGO A. MEYER

Married or Single? \_\_\_\_\_  
(Give full name of spouse)

Area by Deed \_\_\_\_\_ Acres.

Area by Easement 0.48± Acres. Total Consideration \$ \_\_\_\_\_


Borrow Area 0.56± Acres. Contract Date \_\_\_\_\_, 19\_\_\_\_

LOCATION

From CL Station 109+58.18 to CL Station 136+73.85

Section 28, Township 79 N, Range 4 E.

Township (Civil) LINCOLN Iowa.

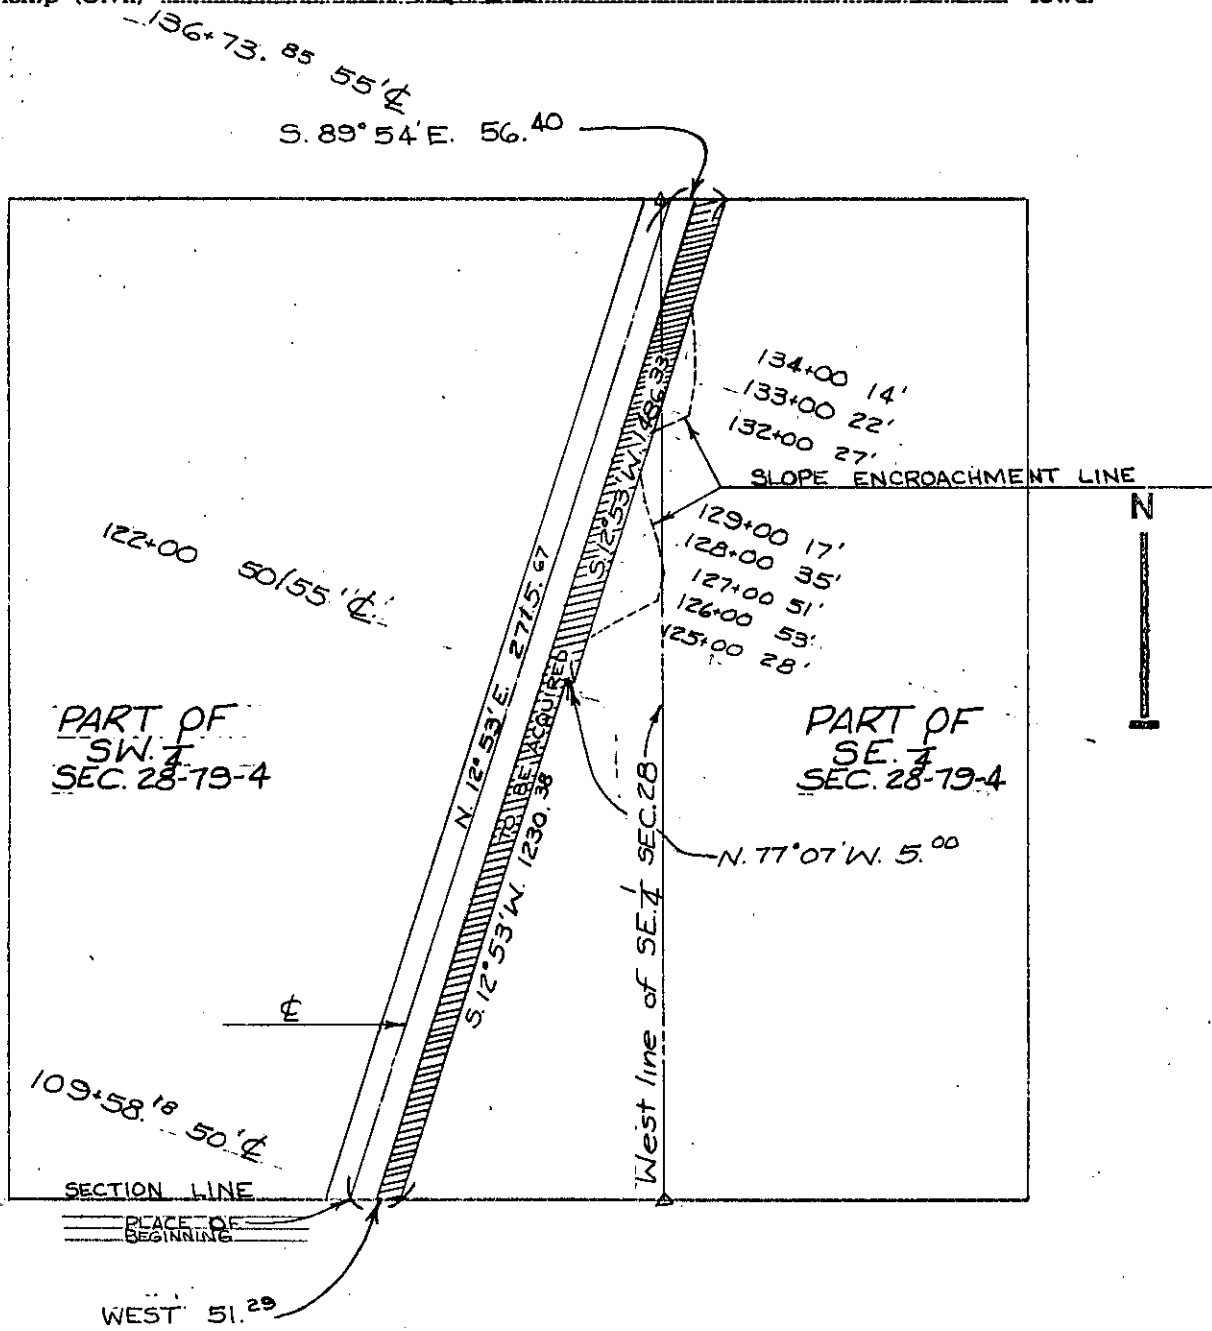

SCOTT  
(County)

Project No. L-274

List areas by 40 acre tracts or Gov't lots, etc. (to tenths of an acre). \_\_\_\_\_