

PROPERTY PLAT

Parcel No. _____
DOCUMENT NO 12759-75

Acquired from WILLARD J. KREITER & W.F.

Married or Single? _____
(Give full name of spouse)

Area by Deed _____ Acres.

Area by Easement 1.40 ± Acres. Total Consideration \$ _____


Borrow Area MT. JOY 0.30 Ac ±
UTICA RIDGE 0.32 Ac ± Acres. Contract Date _____, 19____
TOTAL BORROW 0.62 Ac ±

LOCATION

From CL Station MT. JOY 134+17.66 to CL Station MT. JOY 155+22.54
UTICA RIDGE 109+58.18 UTICA RIDGE 136+78.80

Section 28, Township 79 N., Range 4 E.

Township (Civil) LINCOLN Iowa.

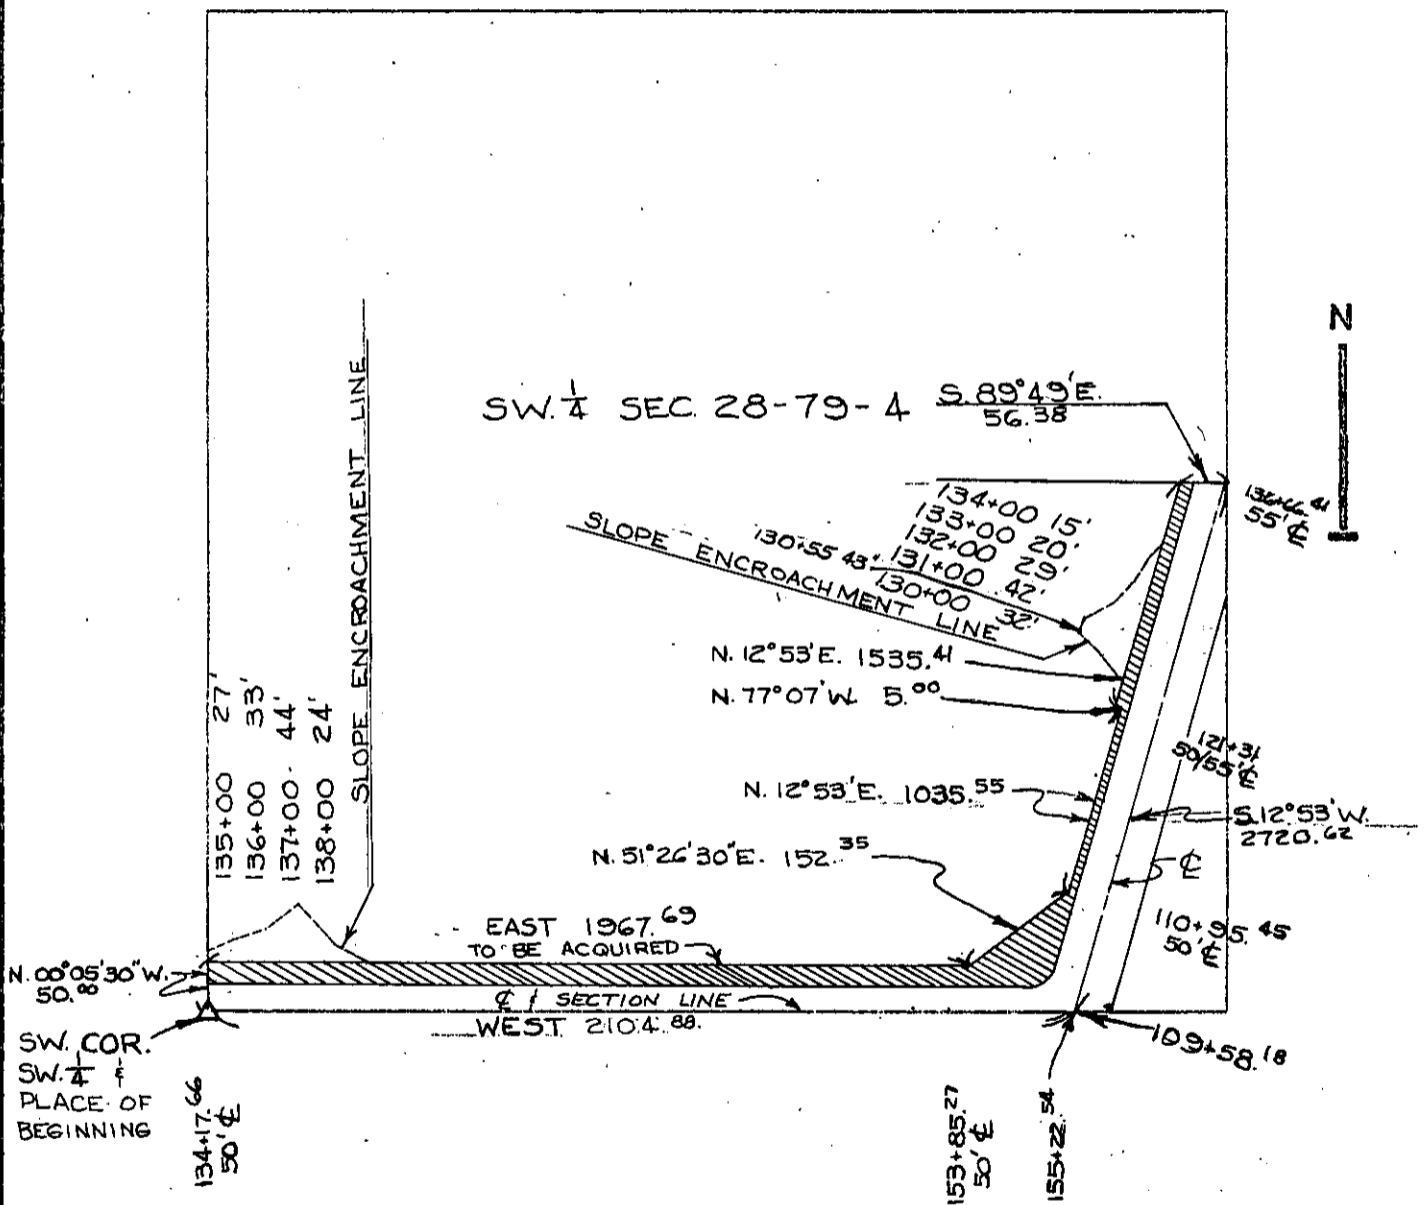

SCOTT

(County)

Project No.

L-274 DIV. 5 II & IV

List areas by 40 acre tracts or Gov't lots, etc. (to tenths of an acre).