

### PROPERTY PLAT

Acquired from CARRIE BELLE WILSON

Married or Single? \_\_\_\_\_ (Give full name of spouse)

R. O. W. Area 1.36 ± Acres.

Borrow Area \_\_\_\_\_ Acres. Total Consideration \$ \_\_\_\_\_


Acquired by EASEMENT Date of Contract \_\_\_\_\_, 19\_\_\_\_  
(Easement—Deed—Condemnation—Contract)

#### LOCATION

From CL Station 149+16.28 to CL Station 176+68.28

Section 28, Township 79N, Range 5E

Township (Civil) LE CLAIRE Iowa.

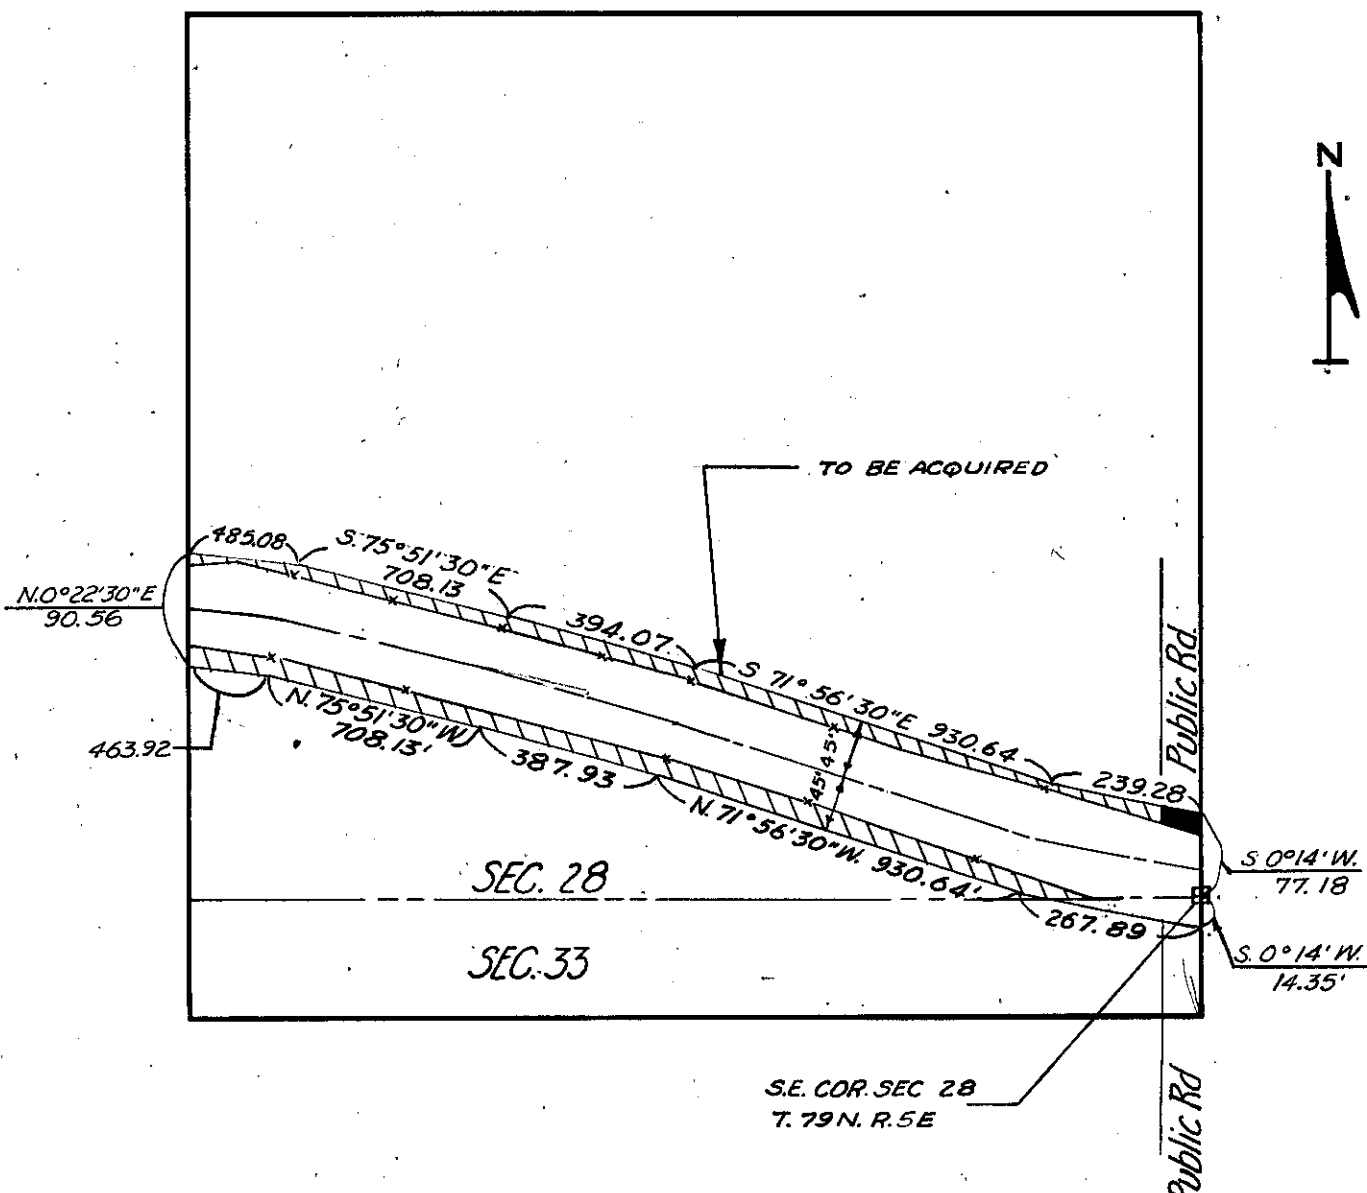

S.E. COR. SEC 28  
T. 79 N. R. 5 E

SCOTT  
(County)

Project No. S-756

PROP # 14