

PROPERTY PLAT

Acquired from STELLA GRACE MOFFIT

Married or Single? _____

R. O. W. Area 2.43 ± Acres. (Give full name of spouse)

Borrow Area _____ Acres. Total Consideration \$ _____


Acquired by EASEMENT Date of Contract _____, 19____
(Easement—Deed—Condemnation—Contract)

LOCATION

From CL Station 96+07.15 to CL Station 135+85.44

Section 28 & 29, Township 79 N., Range 5E

Township (Civil) LE CLAIRE Iowa.

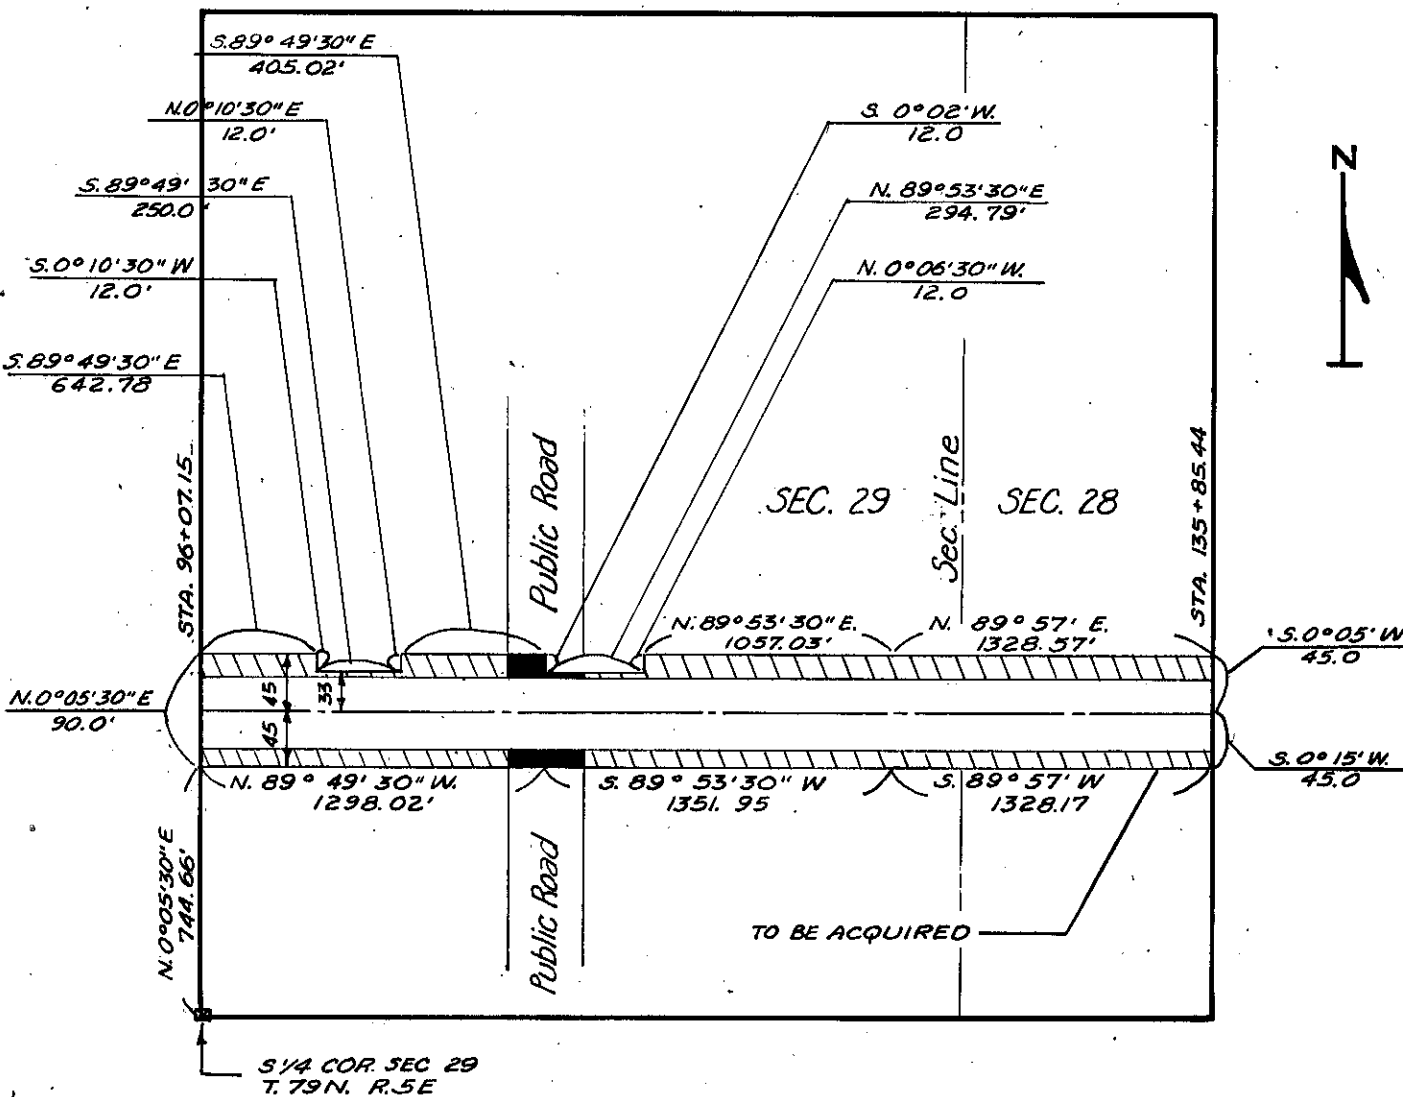

SCOTT
(County)

Project No. S-756

PROP. # 12