

Parcel No.

PROPERTY PLAT

Acquired from ZENOBIA TAMS GIBSON ET. AL.

Married or Single? _____

R. O. W. Area 2.92 ± Acres. (Give full name of spouse)


Borrow Area _____ Acres. Total Consideration \$ _____

Acquired by EASEMENT Date of Contract _____, 19____
(Easement—Deed—Condemnation—Contract)

From CL Station 160+16.66 LOCATION 173+51.95
160+16.66 to CL Station 173+52.60

Section 28, Township 80 N, Range 2 E

Township (Civil) ALLENS GROVE Iowa.

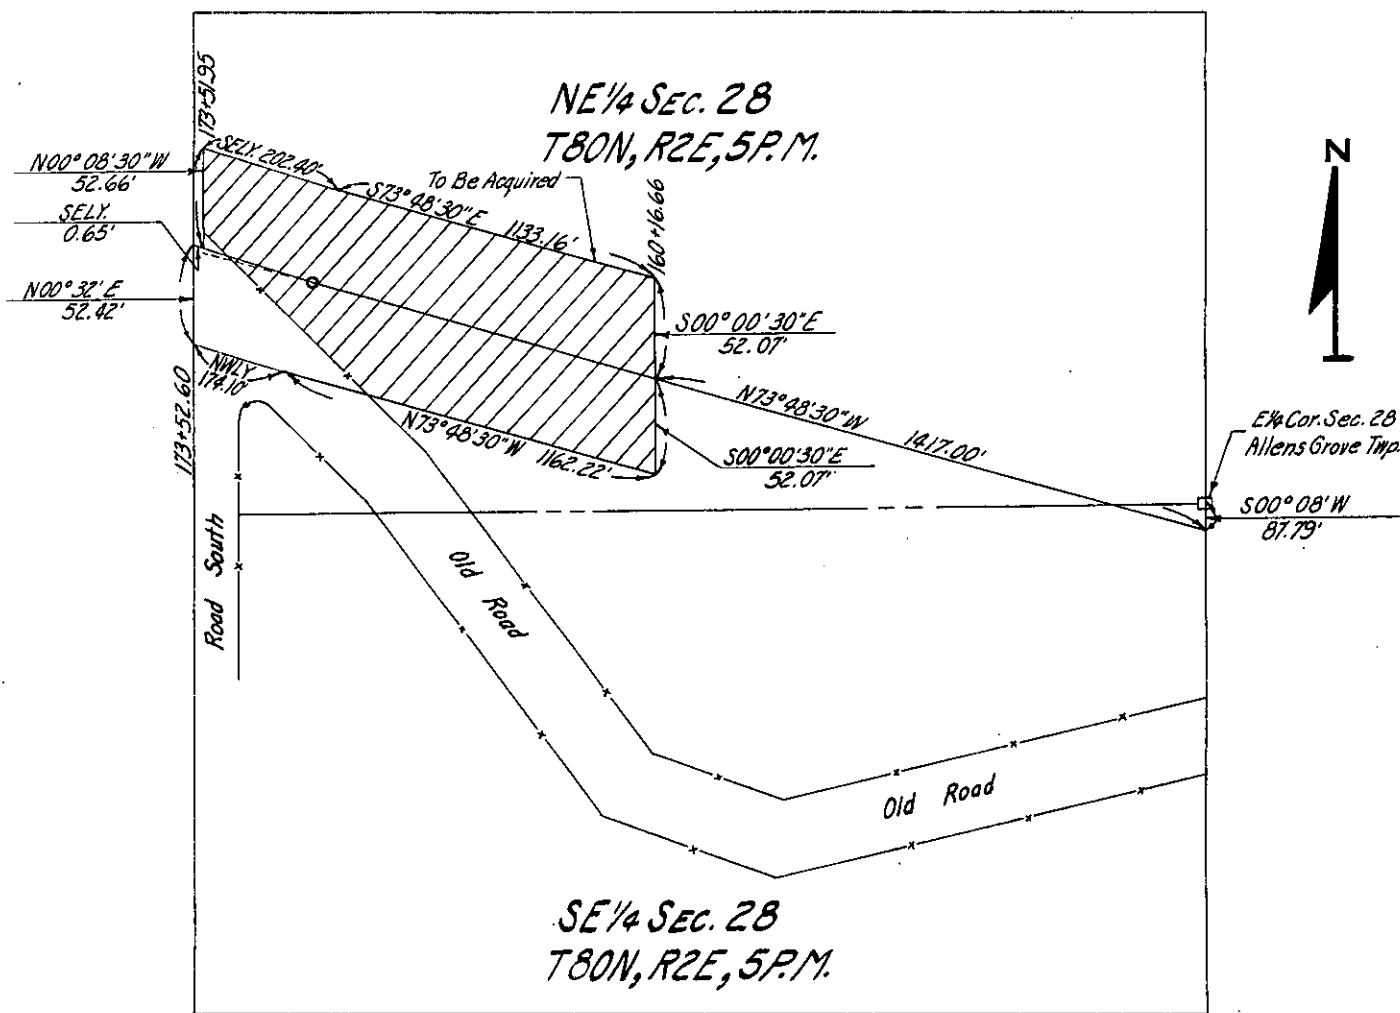

SCOTT
(County)

Project No. 1461 PROP. #25