

Parcel No. ....

### PROPERTY PLAT

Acquired from EDNA BIESTER


Married or Single? .....

R. O. W. Area 3.54 ± Acres. (Give full name of spouse)

Borrow Area ..... Acres. Total Consideration \$ .....

Acquired by EASEMENT Date of Contract ....., 19.....  
(Easement—Deed—Condemnation—Contract)

From CL Station 173+51.95 LOCATION 210+78.31  
173+52.60 to CL Station 210+78.31  
Section 28 E 29, Township 80 N, Range 2 E  
Township (Civil) ALLENS GROVE Iowa.

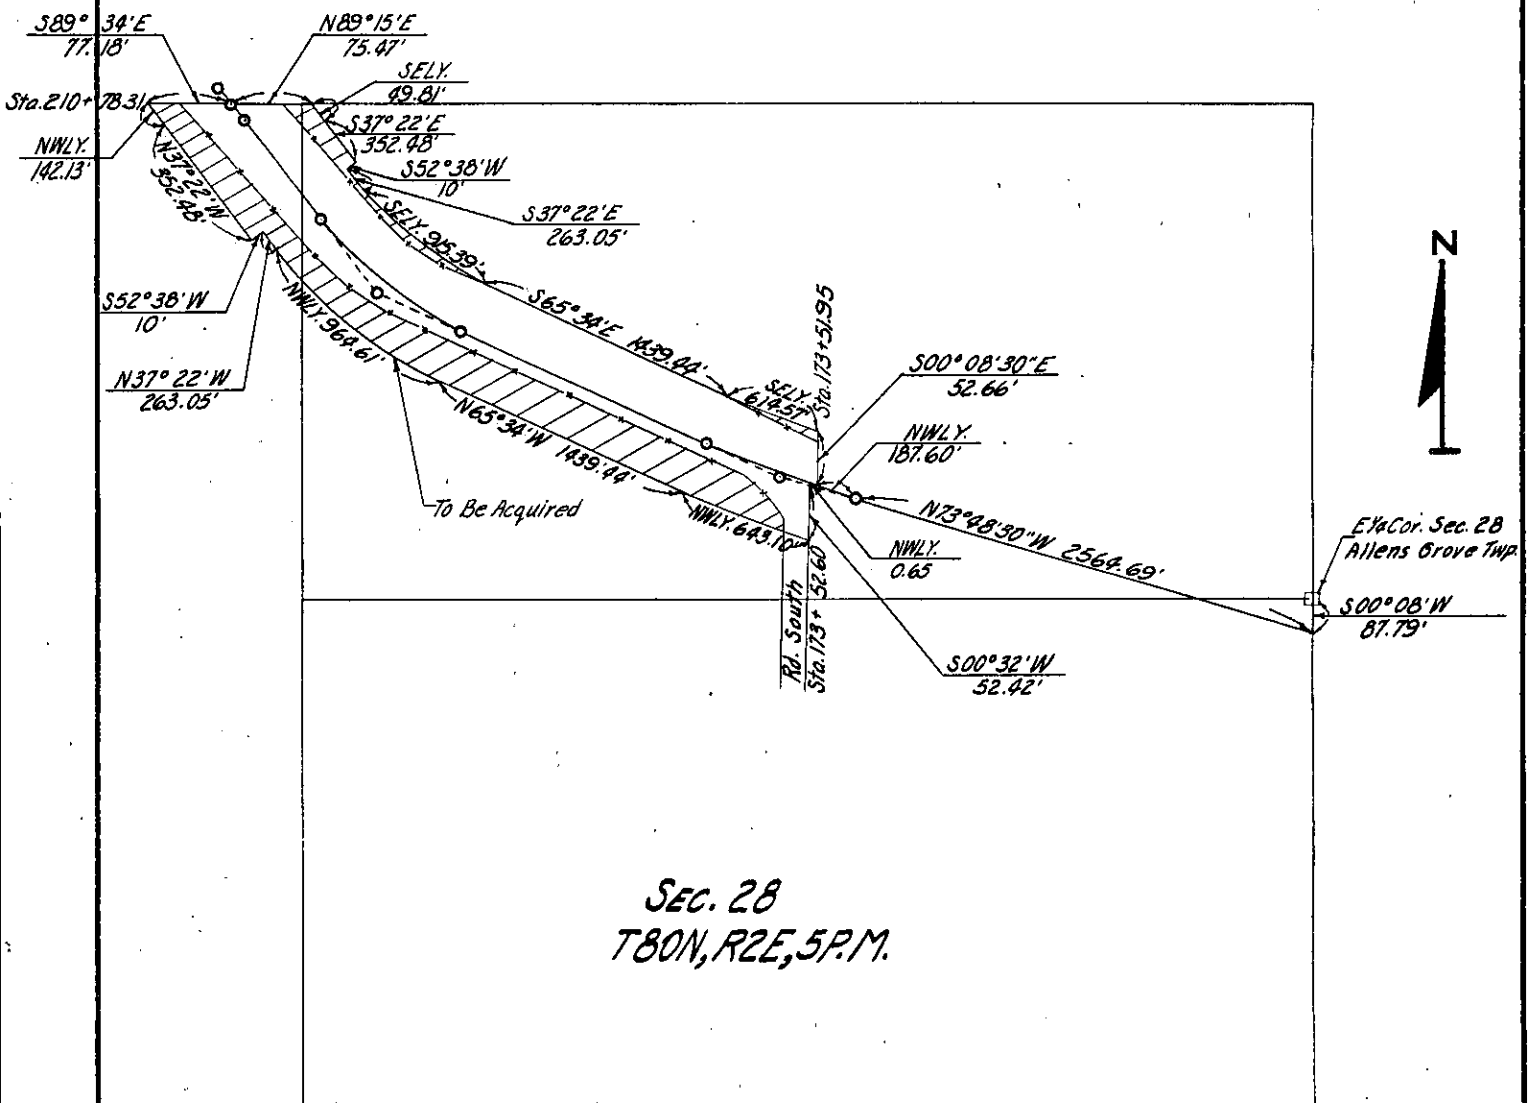

SEC. 28  
T80N, R2E, 5P.M.

SCOTT (County) Project No. 1461 PROP.#26