

PROPERTY PLAT

Acquired from HUNTINGTON DEVELOPMENT, INC.

Married or Single? _____ (Give full name of spouse)

Area by Deed _____ Acres.

Area by Easement: 0.20 ± Acres. Total Consideration \$ _____


Borrow Area _____ Acres. Contract Date _____ 19 _____

LOCATION


From CL Station _____ to CL Station _____

Section 28 Township 80N Range 4E

Township (Civil) BUTLER Iowa

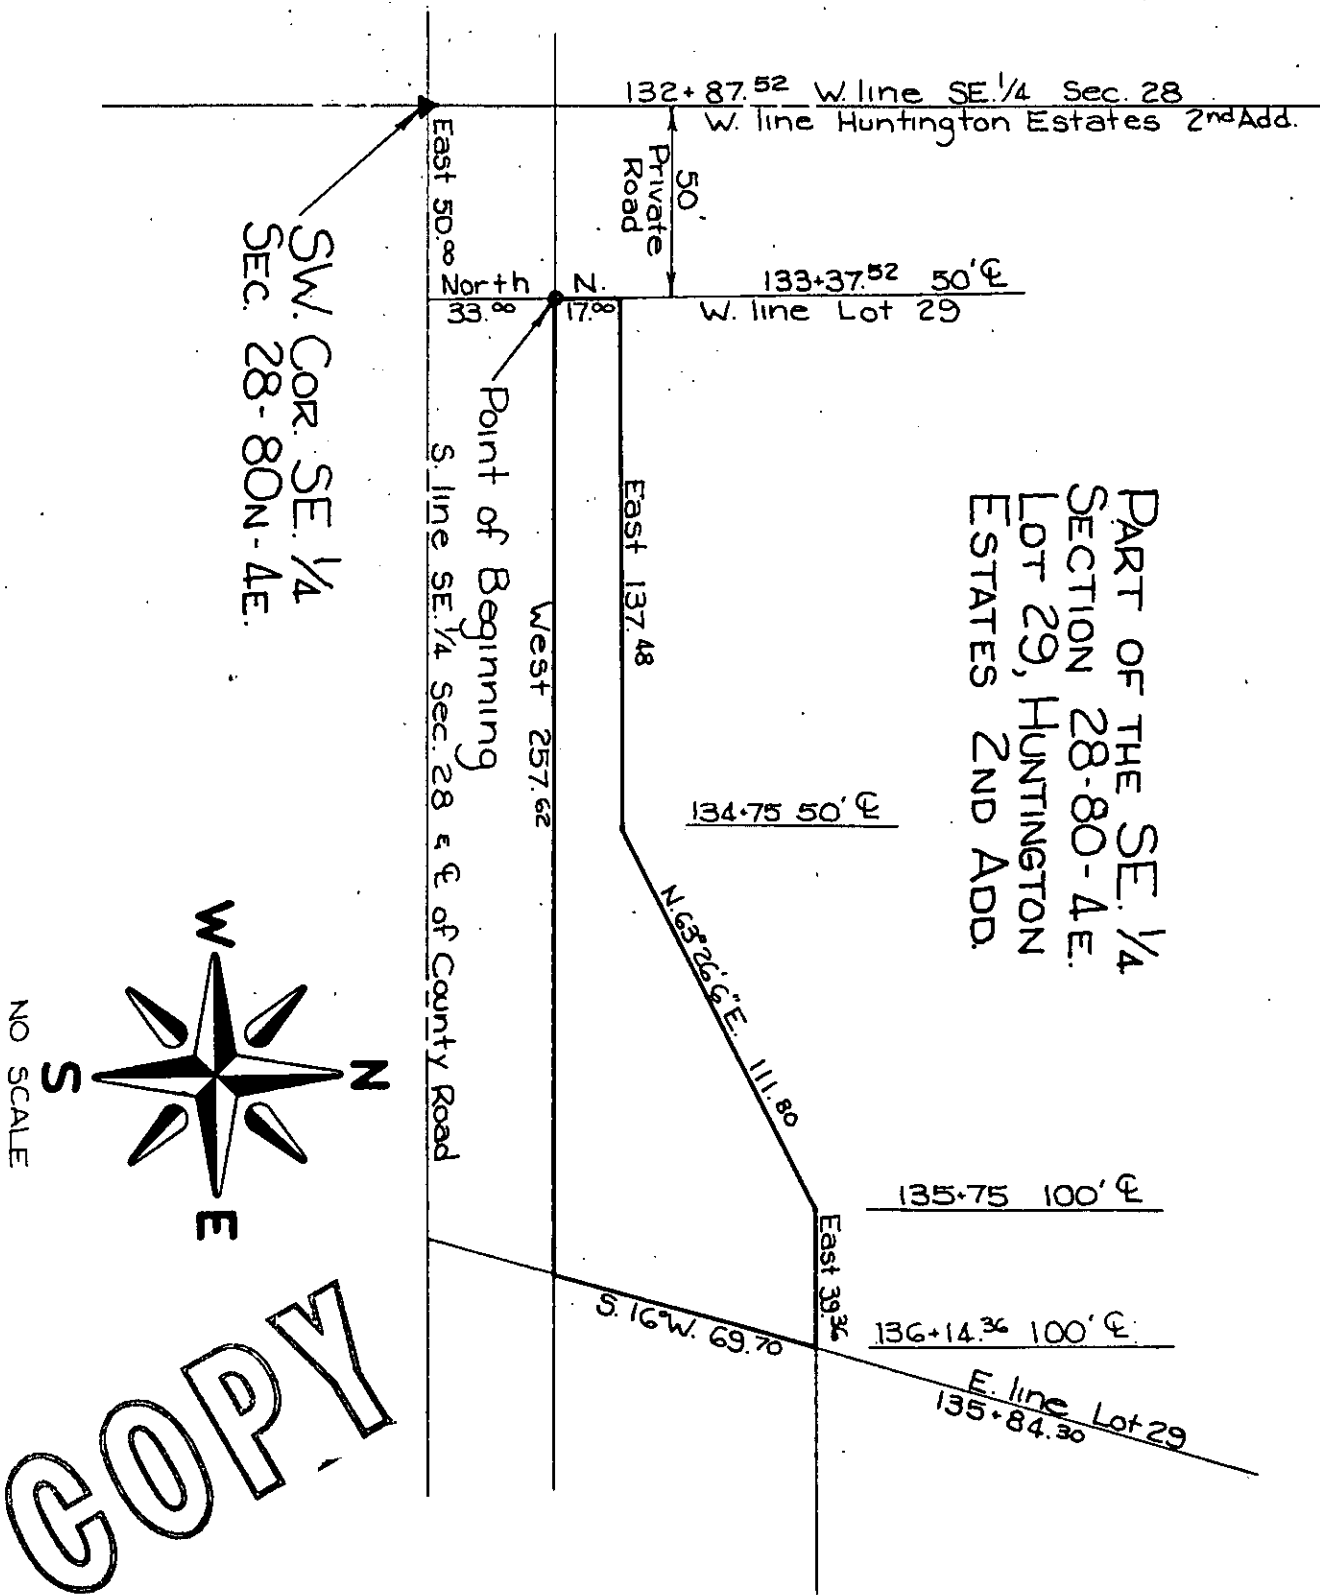

PART OF THE SE 1/4 SECTION 28-80-4E. LOT 29, HUNTINGTON ESTATES 2ND ADD.

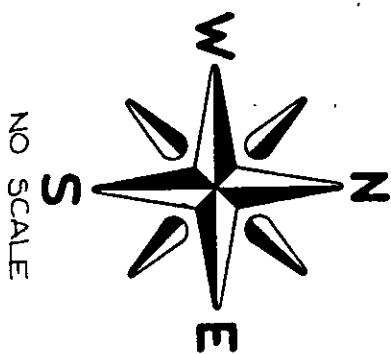

COPY

SCOTT (County)

Project No. EM-82(5)--55-82

List areas by 40 acre tracts or Gov't lots, etc. (to tenths of an acre).