

PROPERTY PLAT

Acquired from RONALD MILLER & JANE MILLER

Married or Single? _____

(Give full name of spouse)

Area by Deed _____ Acres.

Area by Easement 0.07 ± Acres. Total Consideration \$ _____

Borrow Area _____ Acres. Contract Date _____, 19____


LOCATION

From CL Station _____ to CL Station _____


Section 28 Township 80 N. Range 4 E.

Township (Civil) BUTLER Iowa

PART OF THE SE 1/4, SEC. 28-80-4E.
LOT 2, HUNTINGTON ESTATES, 1ST. ADD.

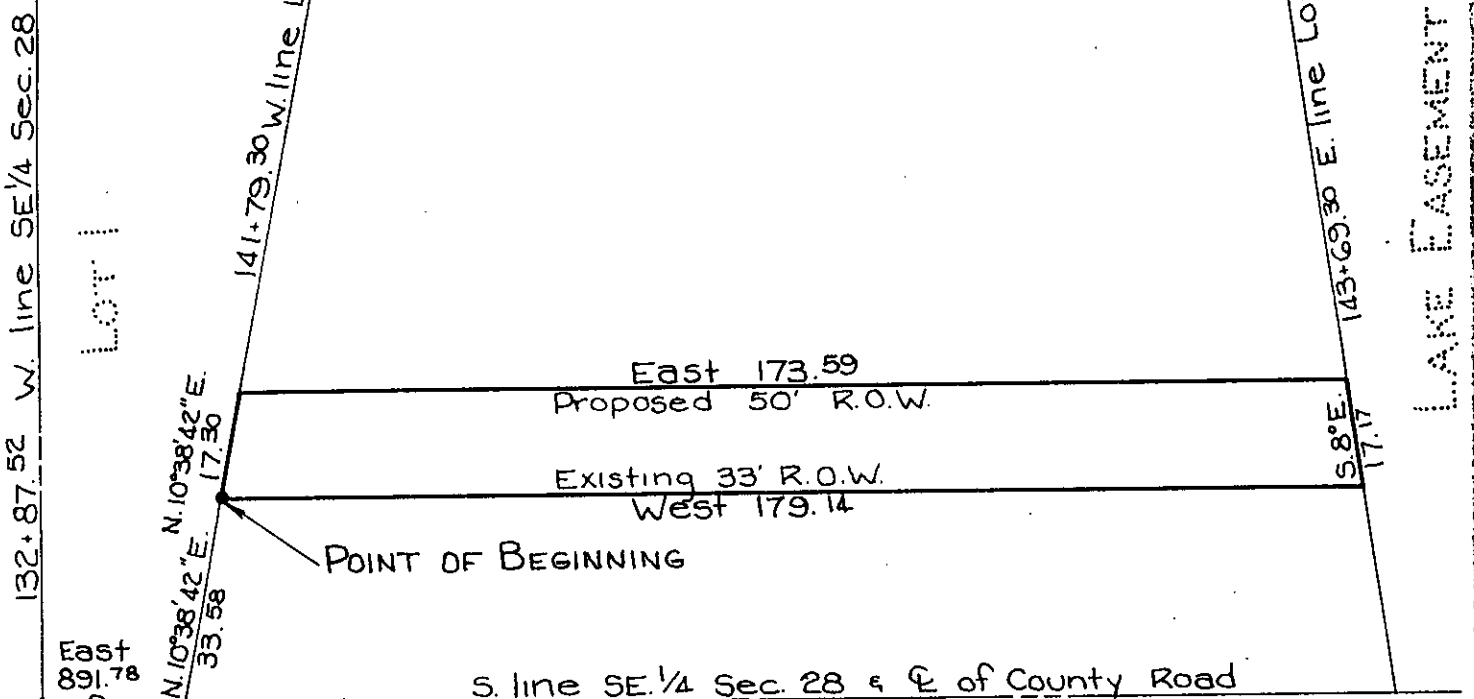

SW. COR. SE 1/4
SEC. 28-80-4E.

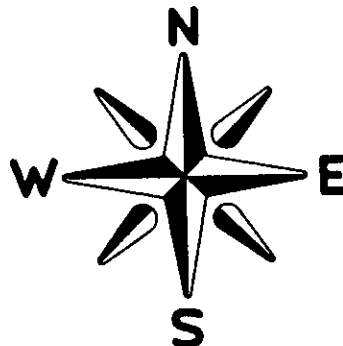

SCALE
1"=30'

SCOTT
(County)

Project No. FM-82(5)-55-82

List areas by 40 acre tracts or Gov't lots, etc. (to tenths of an acre).