

PROPERTY PLAT

Acquired from HUNTINGTON DEVELOPMENT, INC.

Married or Single? \_\_\_\_\_ (Give full name of spouse)

Area by Deed \_\_\_\_\_ Acres.

Area by Easement 0.16 ± Acres. Total Consideration \$ \_\_\_\_\_

Borrow Area \_\_\_\_\_ Acres. Contract Date \_\_\_\_\_, 19\_\_


LOCATION

From C.L. Station \_\_\_\_\_ to C.L. Station \_\_\_\_\_


Section 28 Township 80N Range 4E

Township (Civil) BUTLER Iowa

PART OF THE SE 1/4 SEC. 28-80-4E.  
LAKE EASEMENT, LAKE  
HUNTINGTON ESTATES ADD'S

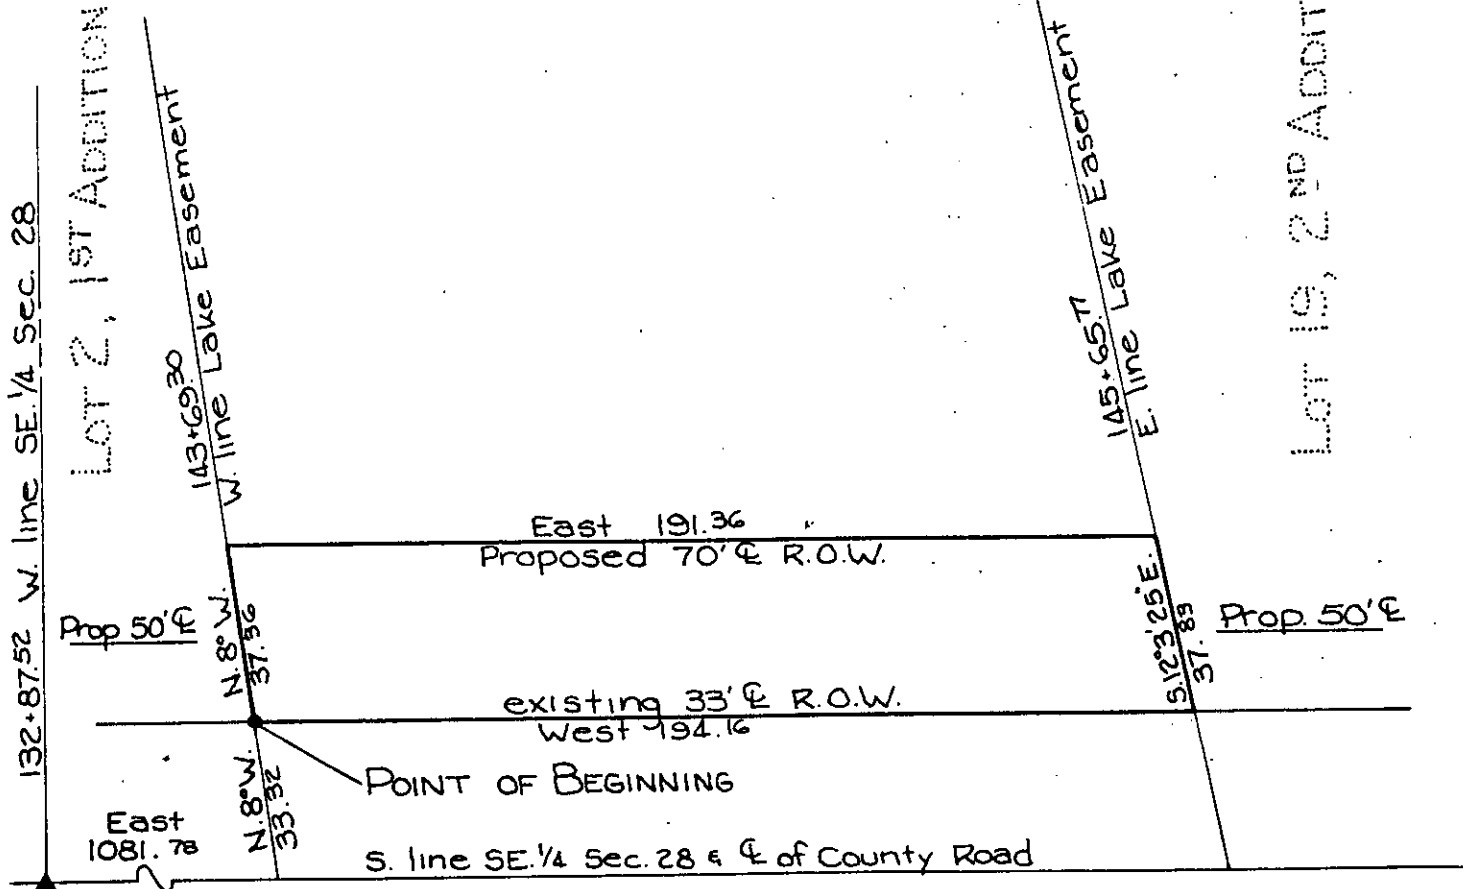

COPY

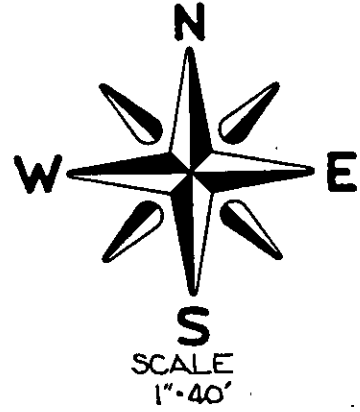

SCOTT  
(County)

Project No. EM-82(5)--55-82

List areas by 40 acre tracts or Gov't lots, etc. (to tenths of an acre).