

PROPERTY PLAT

TRACT II


Acquired from ROBERT EWOLDT & ANNA M. EWOLDT

GOPY

Married or Single? _____
Area by Deed _____ Acres. Total Consideration \$ _____
Area by Easement 0.69 Acres. Contract Date _____, 19____
Borrow Area _____ Acres.

LOCATION

From CL Station _____ to CL Station _____
Section 28, Township 80N, Range 4E.
Township (Civil) BUTLER Iowa.

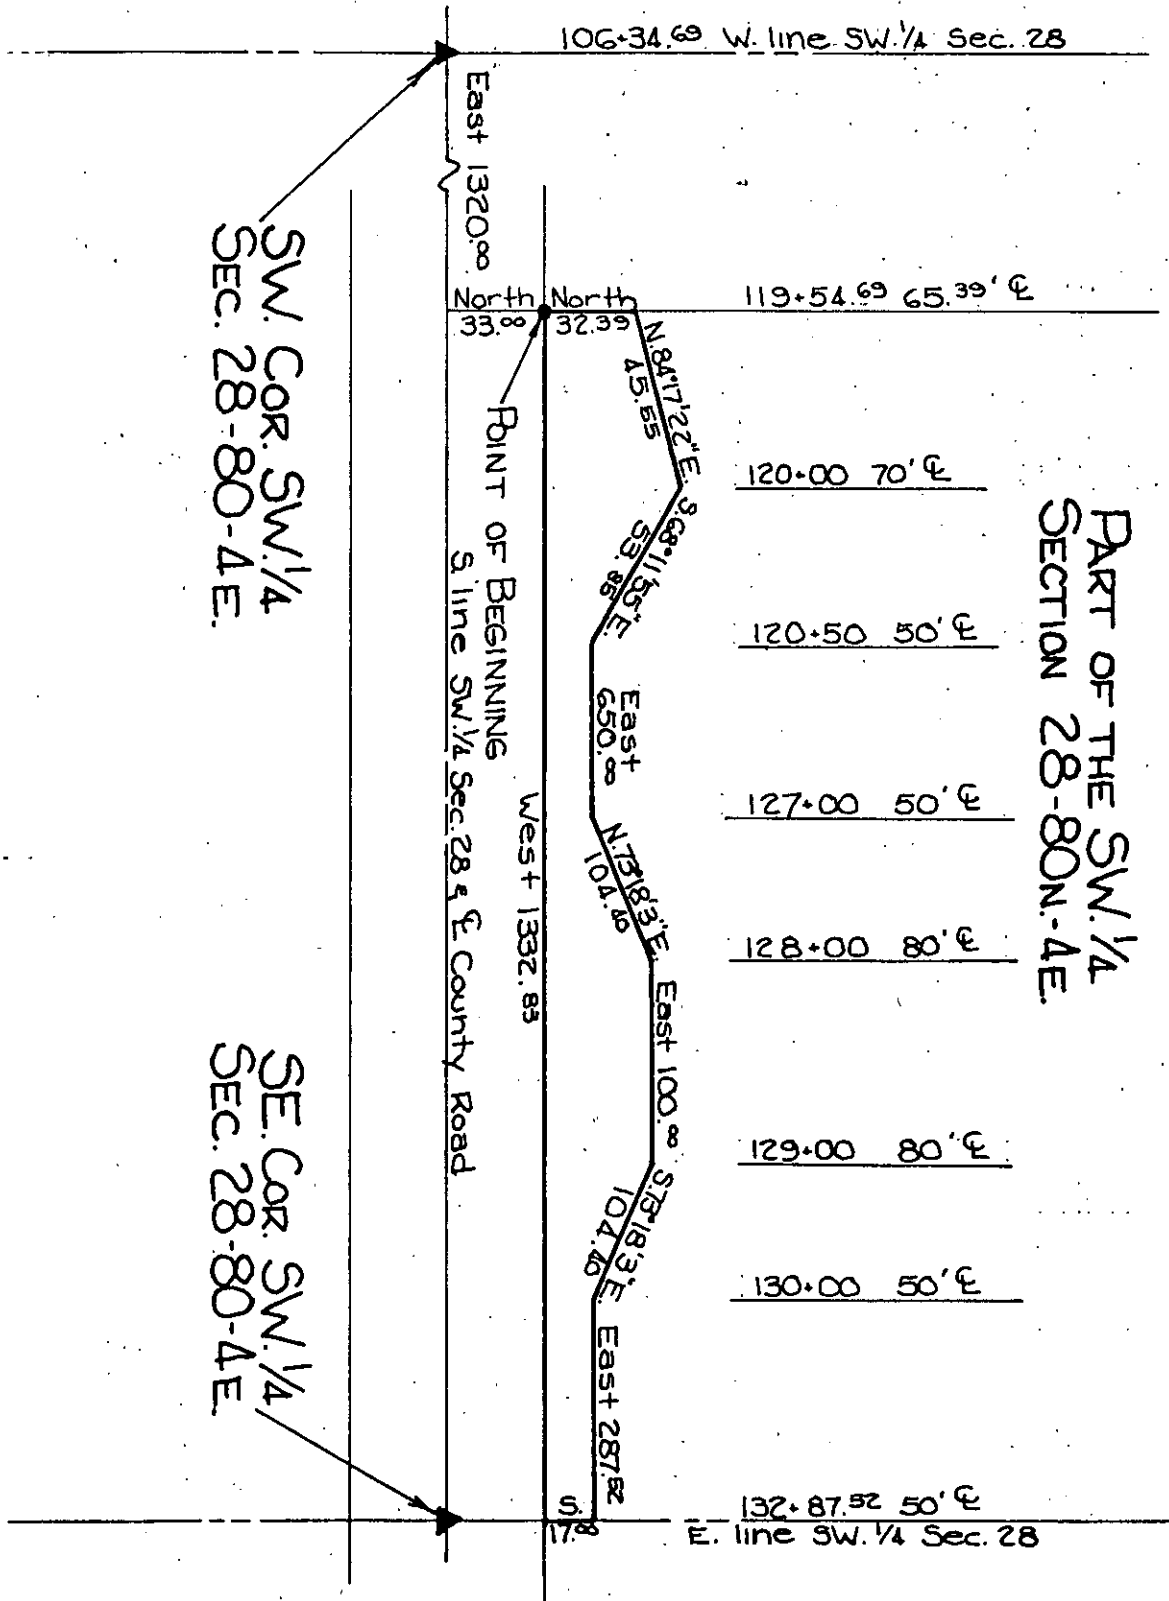

SW. COR. SW 1/4 SEC. 28-80-4E.

SE. COR. SW 1/4 SEC. 28-80-4E.

PART OF THE SW 1/4 SECTION 28-80N-4E.

SCOTT (County)

Project No. FM-82(5)--55-82

List areas by 40 acre tracts or Gov't lots, etc. (to tenths of an acre).