

PROPERTY PLAT

Acquired from MERVIN HELBLE

Married or Single? _____
R. O. W. Area 0.56 ± Acres. (Give full name of spouse)

Borrow Area _____ Acres. Total Consideration \$ _____

Acquired by EASEMENT Date of Contract _____, 19____
(Easement—Deed—Condemnation—Contract)


From CL Station 165 + 39.26 LOCATION 174 + 57.23 NORTH
160 + 86.18 163 + 50.00 } SOUTH
166 + 00.00 to CL Station 174 + 57.23

Section 28, Township 80N, Range 5E

Township (Civil) PRINCETON Iowa.

N.W. Cor. Sec. 28
T.80N. R.5E. 5 P.M.
Princeton Twp.

N 1/2
SEC. 28

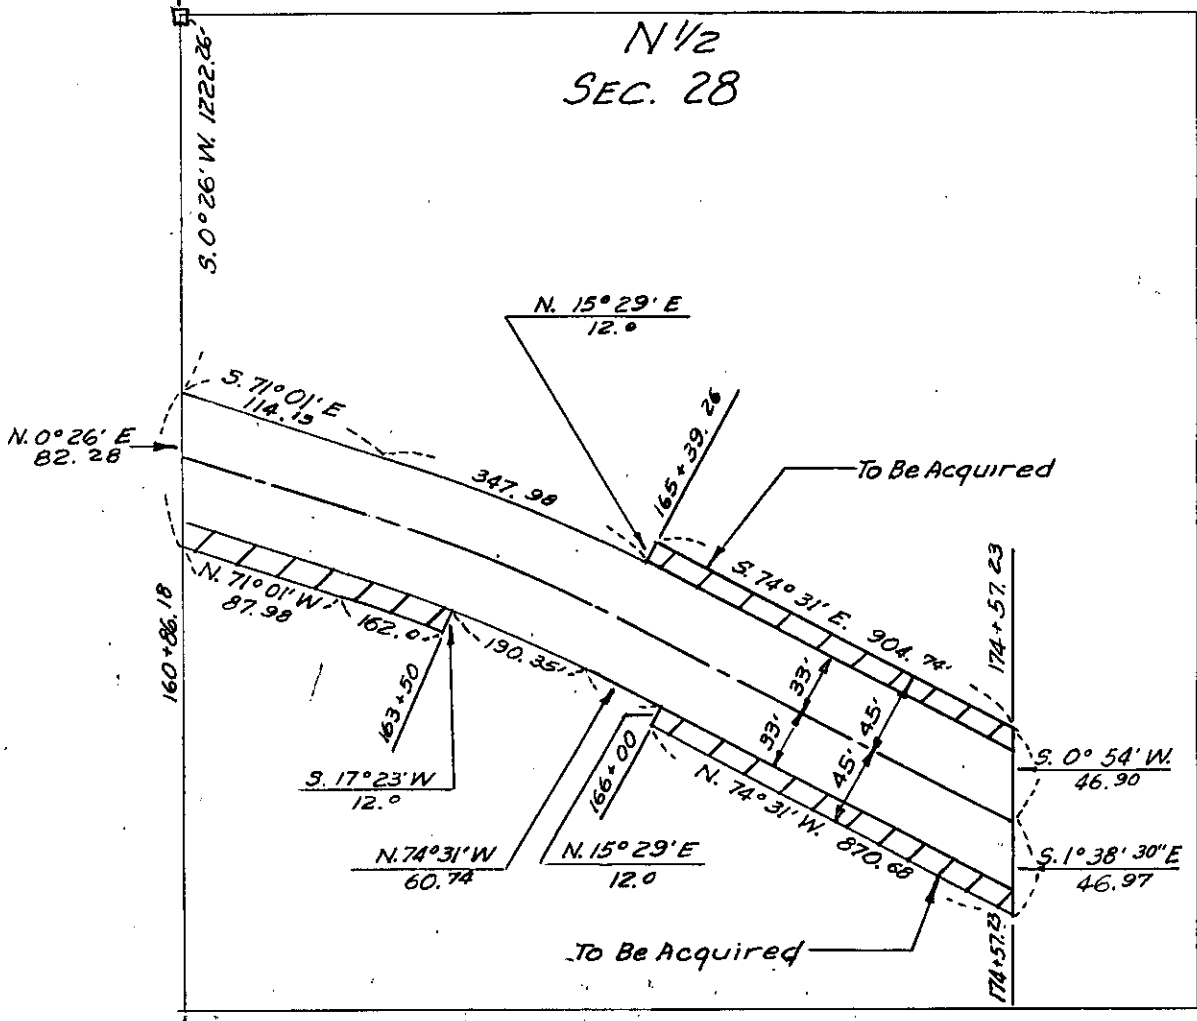

SCOTT
(County)

Project No. S-618(3) PROP # 15