

PROPERTY PLAT

Acquired from EVA UNDERWOOD

Married or Single? _____

R. O. W. Area 0.70 ± Acres. (Give full name of spouse)

Borrow Area _____ Acres. Total Consideration \$ _____

Acquired by EASEMENT Date of Contract _____, 19____

(Easement—Deed—Condemnation—Contract)

174+57.23
185+50.00


183+50.00
188+37.53

LOCATION

From CL Station 174+57.23 to CL Station 188+25.40

Section 28, Township 80N, Range 5E

Township (Civil) PRINCETON Iowa.

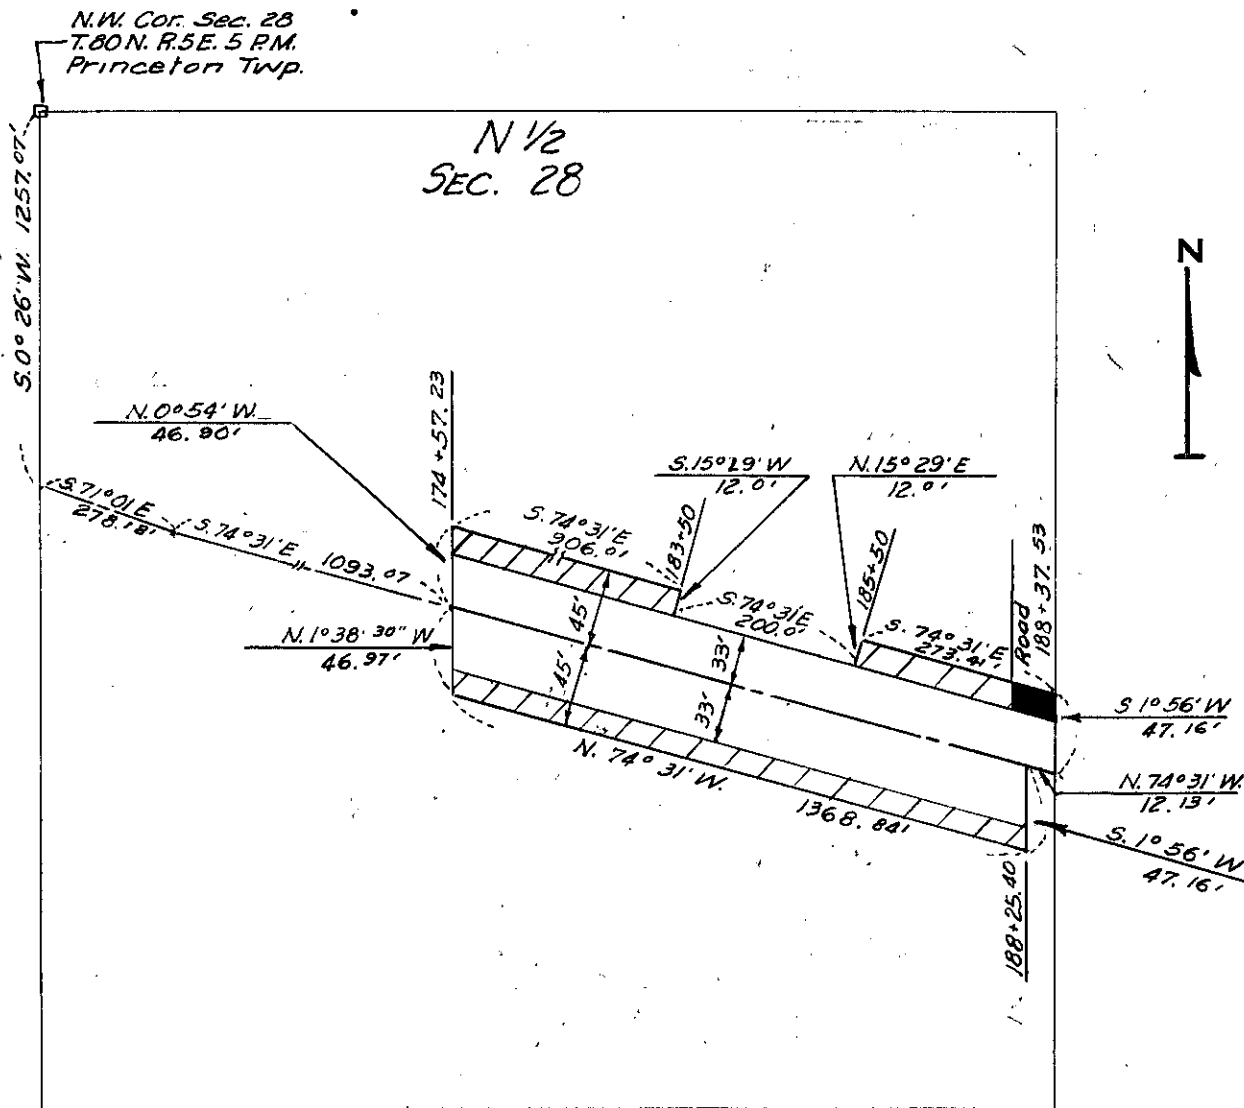

SCOTT
(County)

Project No. S - 618(5) PROP #16