

**PROPERTY PLAT**

Acquired from GLADYS PEITSCHER


Married or Single? \_\_\_\_\_

R. O. W. Area 0.185 Acres. (Give full name of spouse)

Borrow Area \_\_\_\_\_ Acres. Total Consideration \$ \_\_\_\_\_

Acquired by EASEMENT Date of Contract \_\_\_\_\_, 19\_\_\_\_  
 (Easement—Deed—Condemnation—Contract)

From CL Station 188+37.53 LOCATION 193+51.97  
 to CL Station 192+18.50 to CL Station 193+51.97  
 Section 28, Township T80N, Range R5E  
 Township (Civil) PRINCETON Iowa.

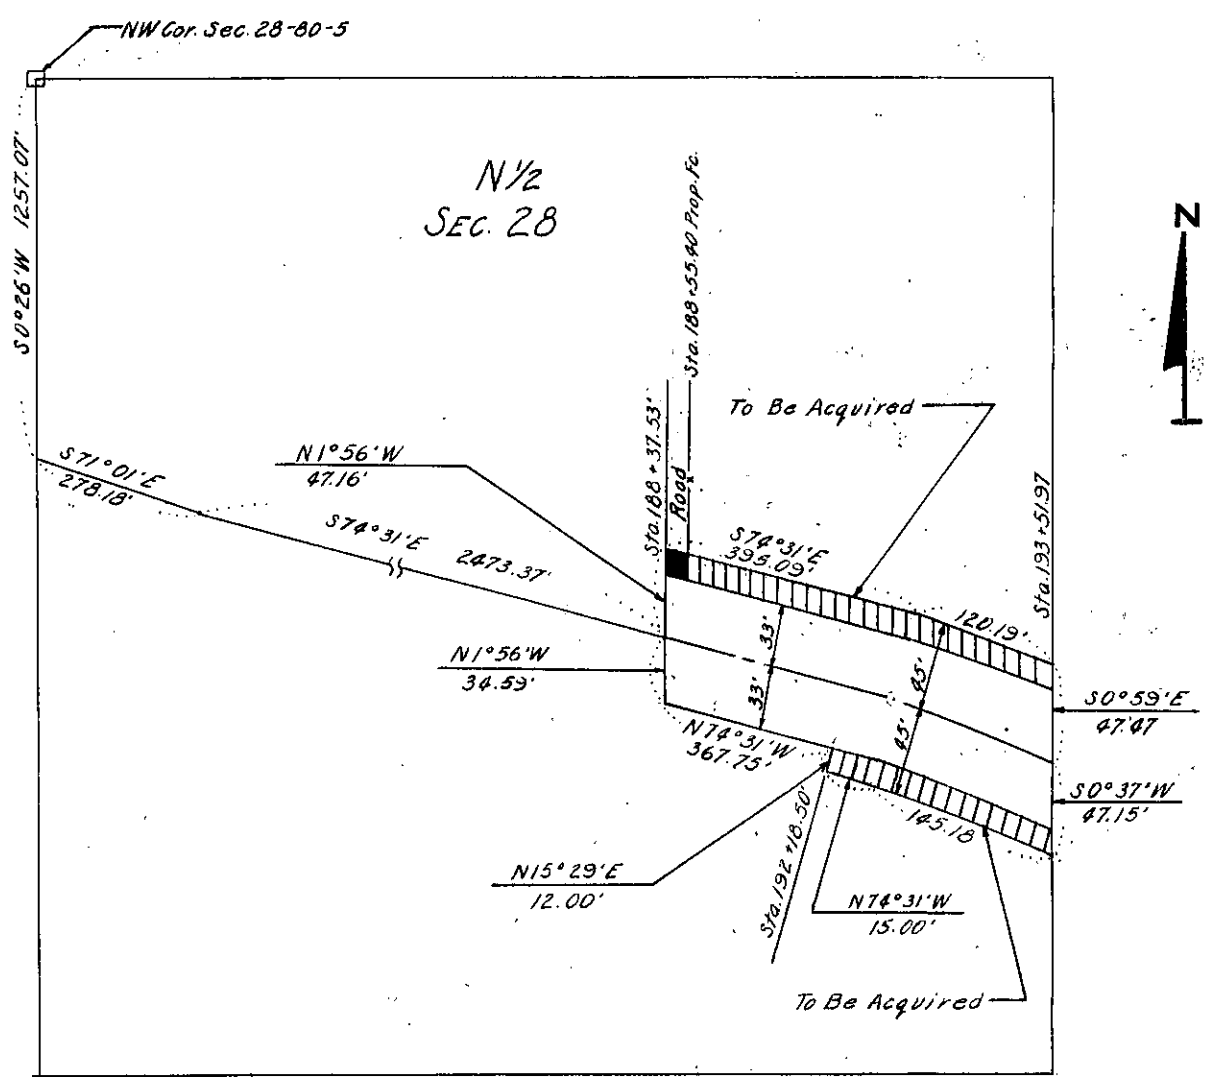

SCOTT (County) Project No. #S-618(5)PROP.#17