

PROPERTY PLAT

Acquired from EUGENE C. DANNATT

Married or Single? _____
R. O. W. Area 0.92 ± Acres. (Give full name of spouse)

Borrow Area _____ Acres. Total Consideration \$ _____


Acquired by EASEMENT Date of Contract _____, 19____
(Easement—Deed—Condemnation—Contract)

From CL Station 195+23.13 to CL Station 201+67.00 } North
206+88.00 } LOCATION 212+10.10
193+51.97 } to CL Station 212+09.78 } South

Section 28, Township 80N, Range 5E

Township (Civil) PRINCETON Iowa.

E 1/4 Cor. Sec. 28
T.80N. R.5E S. 5R
Princeton Twp.

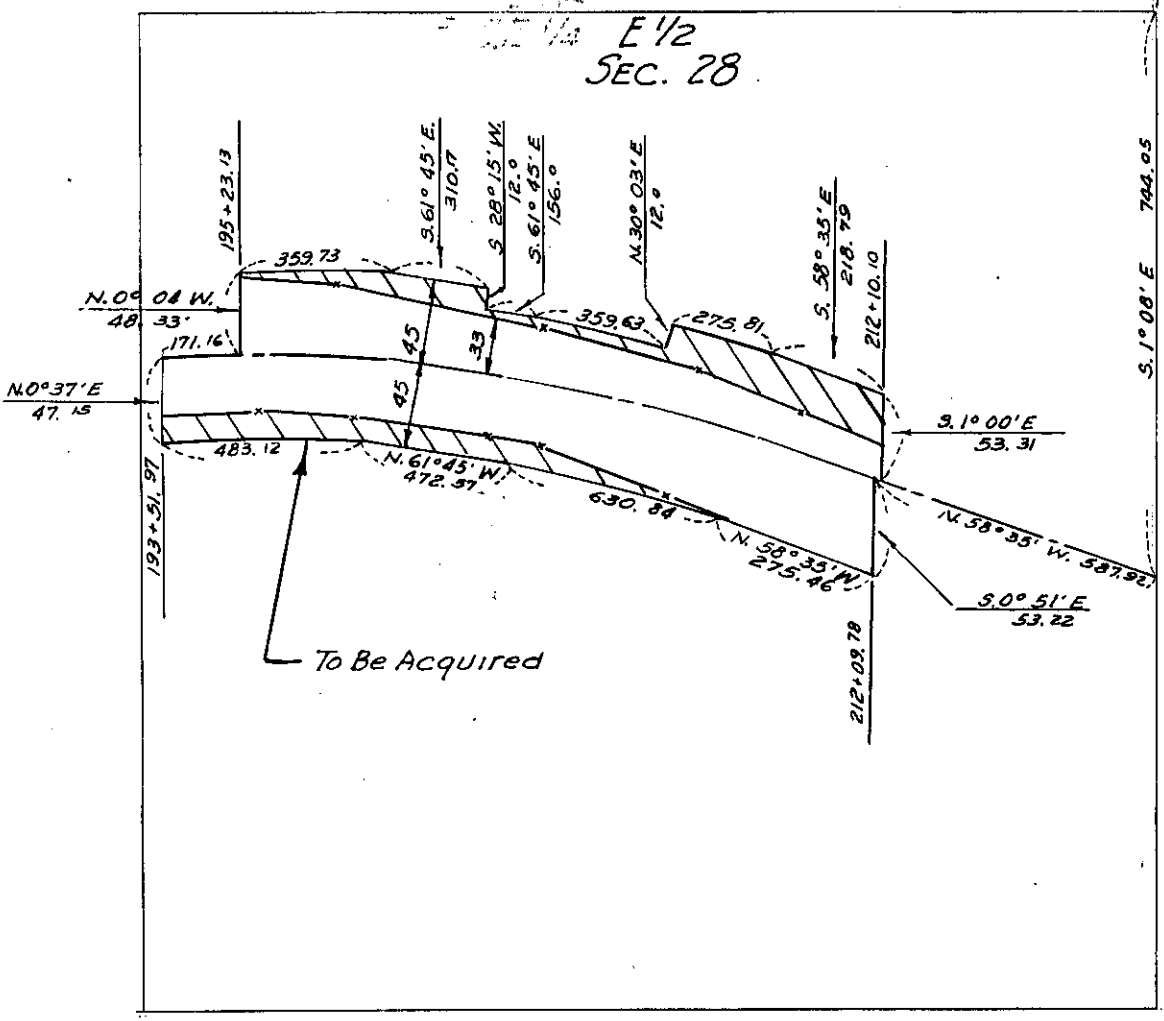

SCOTT Project No. 5-618(5) PROP # 19
(County)