

PROPERTY PLAT

Acquired from CENTERLINE RELOCATION & ESTABLISHMENT
(Name of owner must agree exactly with Name in which property stands of Record.)

Married or Single? _____ (Give full name of spouse)

R. O. W. Area _____ Acres.

Borrow Area _____ Acres. Total Consideration \$ _____

Acquired by _____ Date of Contract _____, 19____
(Easement—Deed—Condemnation—Contract)


LOCATION

From CL Station _____ to CL Station _____

Section 29, 30 & 32, Township 78 N, Range 3 E

Township (Civil) DAVENPORT, County of SCOTT Iowa.

R-3E

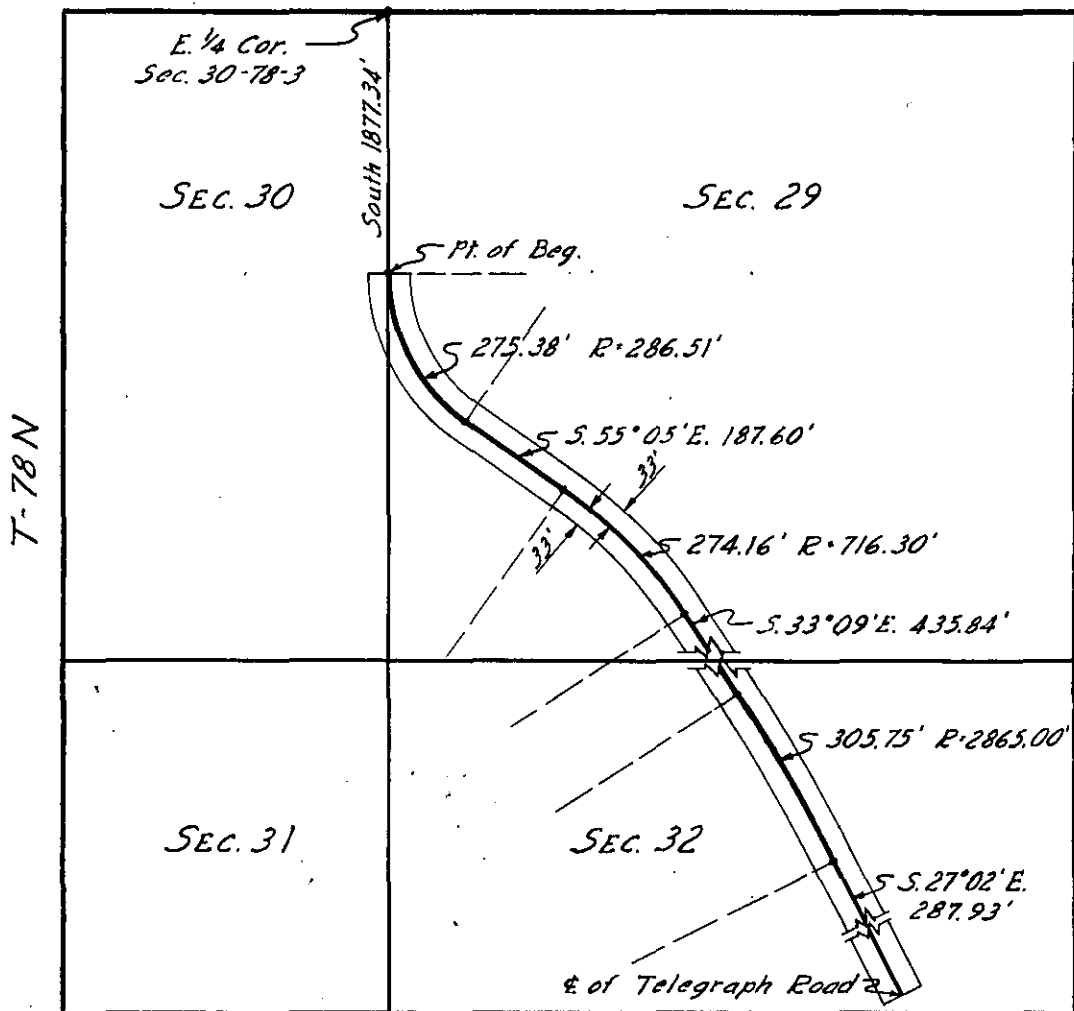

SCOTT
(County)

Project No. F.M. 338

Road #18 & #624