

Parcel No. \_\_\_\_\_

### PROPERTY PLAT DOCUMENT NO. 12757-75

Acquired from L.W. KUEHL CONTRACT TO: WESLEY W. KUEHL  
AND ANN KUEHL

Married or Single? \_\_\_\_\_  
(Give full name of spouse)

Area by Deed \_\_\_\_\_ Acres.

Area by Easement 1.21 ± Acres. Total Consideration \$ \_\_\_\_\_


Borrow Area 0.01 ± Acres. Contract Date \_\_\_\_\_, 19 \_\_\_\_\_

### LOCATION

From CL Station 107+57.25 to CL Station 134+17.66

Section 29, Township 79 N., Range 4 E.

Township (Civil) LINCOLN Iowa.

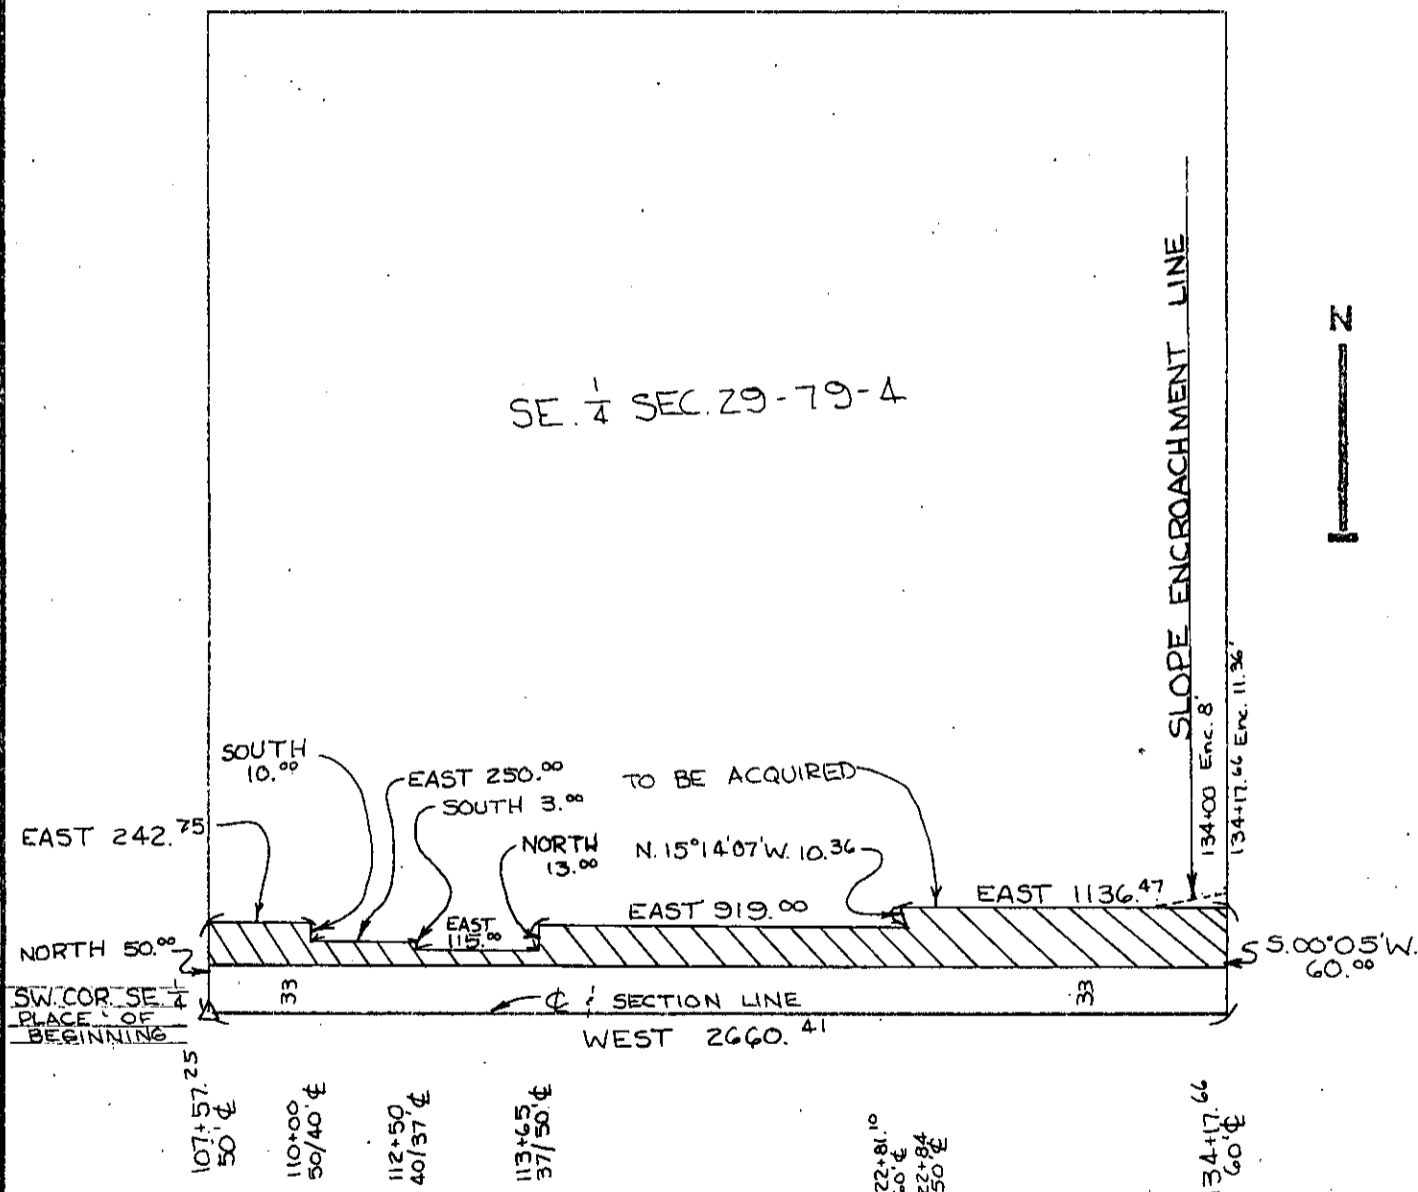

SCOTT

(Country)

Project No. L-274

List areas by 40 acre tracts or Gov't lots, etc. (to tenths of an acre).