

### PROPERTY PLAT

Acquired from A. ROCK MEINTS

Married or Single? \_\_\_\_\_ (Give full name of spouse)

Area by Deed \_\_\_\_\_ Acres.

Area by Easement 0.18 ± Acres. Total Consideration \$ \_\_\_\_\_


Borrow Area \_\_\_\_\_ Acres. Contract Date \_\_\_\_\_, 19 \_\_\_\_\_

### LOCATION

From CL Station 16+11.02 to CL Station 23+36.44

Section 29, Township 80N, Range 2E

Township (Civil) ALLENS GROVE Iowa.

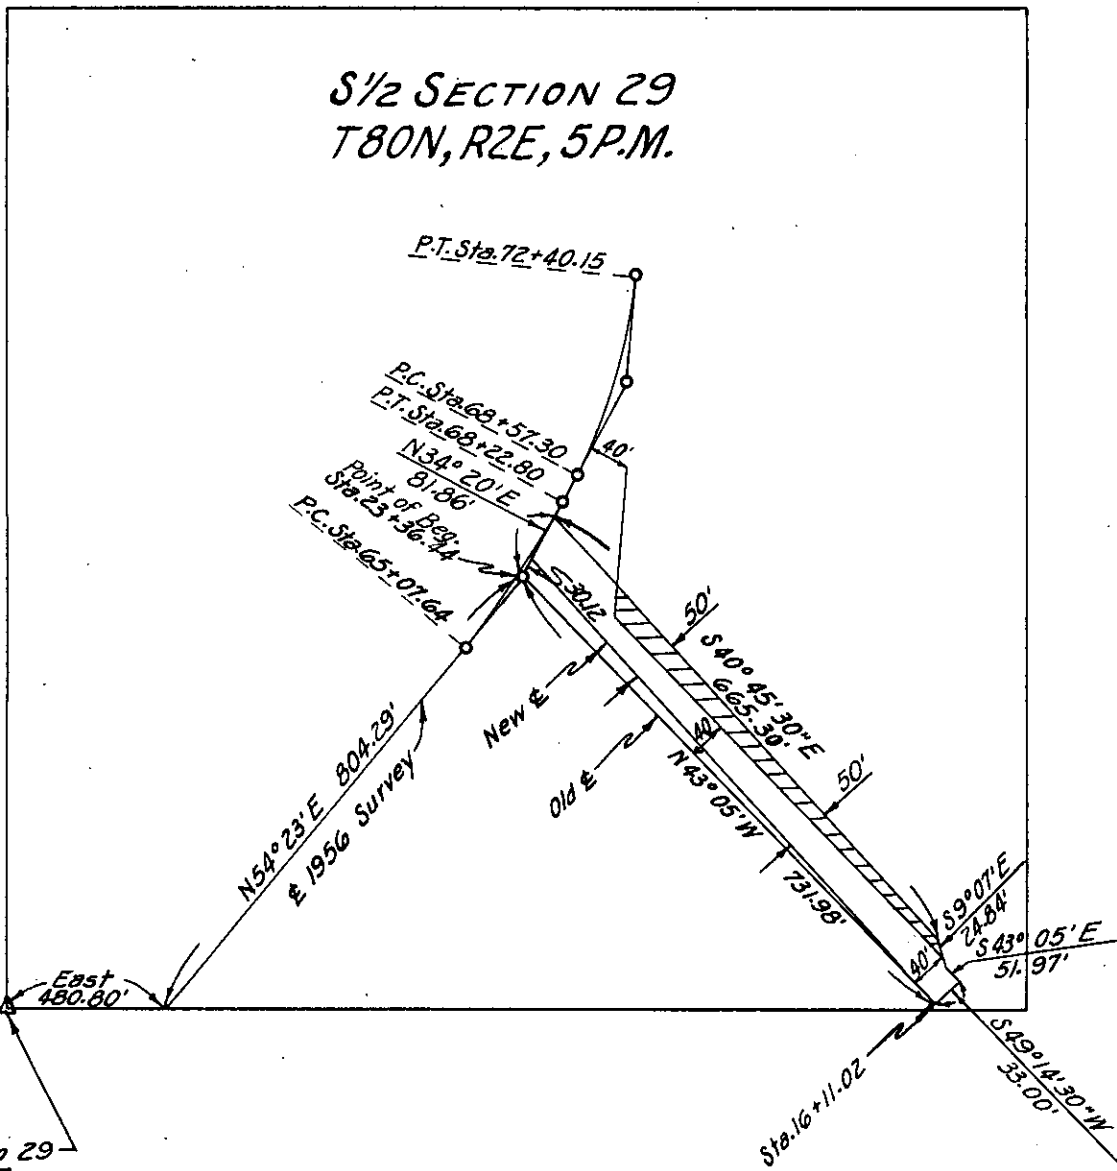

SW Cor. Section 29  
Allens Grove Twp.

SCOTT  
(County)

Project No. L-672 PROPERTY #10F1

List areas by 40 acre tracts or Gov't lots, etc. (to tenths of an acre).