

Parcel No.

PROPERTY PLAT

~~Acquired from~~ SALE OF UNUSED RIGHT OF WAY

Married or Single? _____ (Give full name of spouse)

Area by Deed 3.26 ± Acres.

Area by Easement _____ Acres. Total Consideration \$ _____


Borrow Area _____ Acres. Contract Date _____, 19____

LOCATION

From CL Station _____ to CL Station _____

Section 29 & 32, Township 80N, Range 2E

Township (Civil) ALLENS GROVE Iowa.

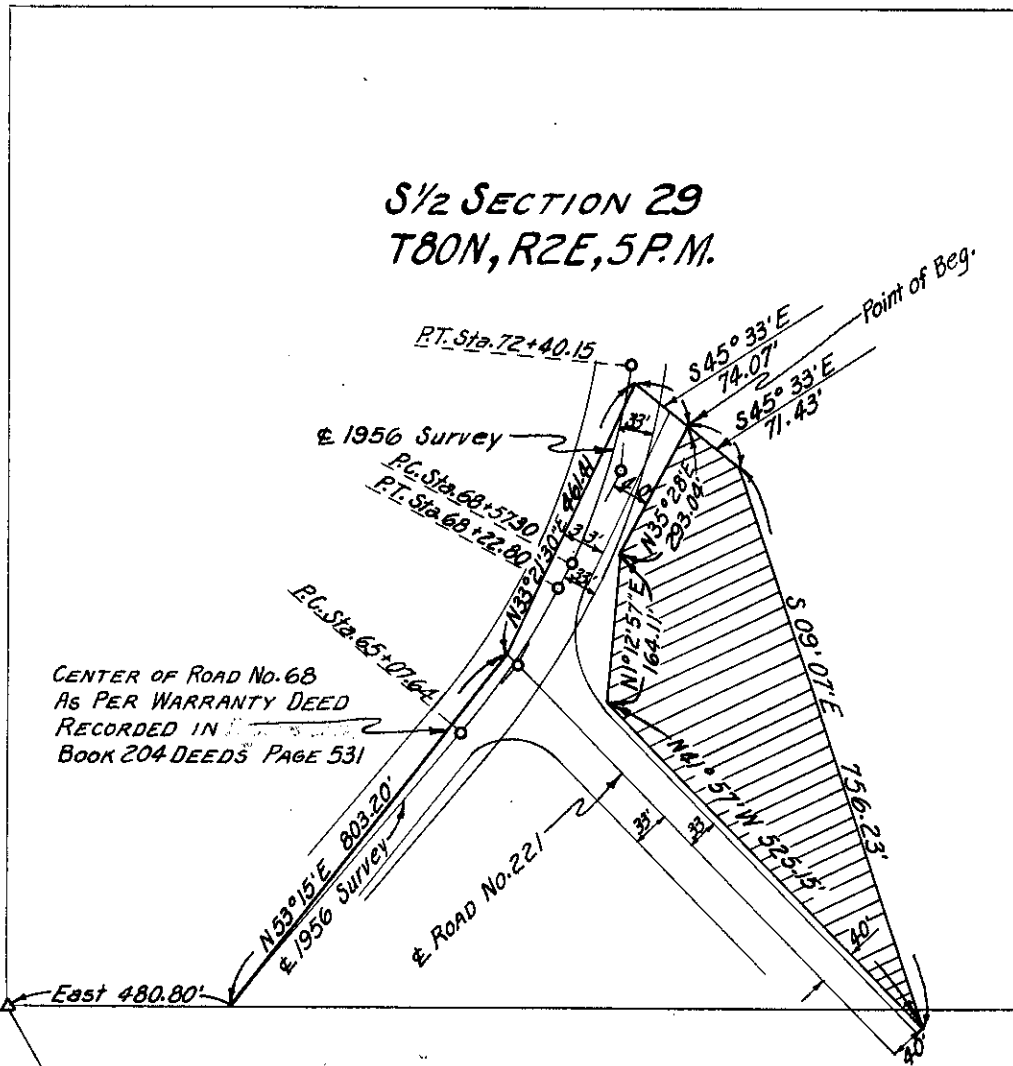

SW Cor. Section 29
Allens Grove

SCOTT
(County)

Project No.

List areas by 40 acre tracts or Gov't lots, etc. (to tenths of an acre).