

Parcel No.

PROPERTY PLAT

Acquired from SCOTT COUNTY

Married or Single?

R. O. W. Area 1.26± Acres. (Give full name of spouse)

Borrow Area Acres. Total Consideration \$.....


Acquired by EASEMENT Date of Contract, 19.....
(Easement—Deed—Condemnation—Contract)

LOCATION

From CL Station 40+20.10 to CL Station 60+77.81

Section 29 E 30, Township 80N, Range 4E

Township (Civil) BUTLER Iowa.

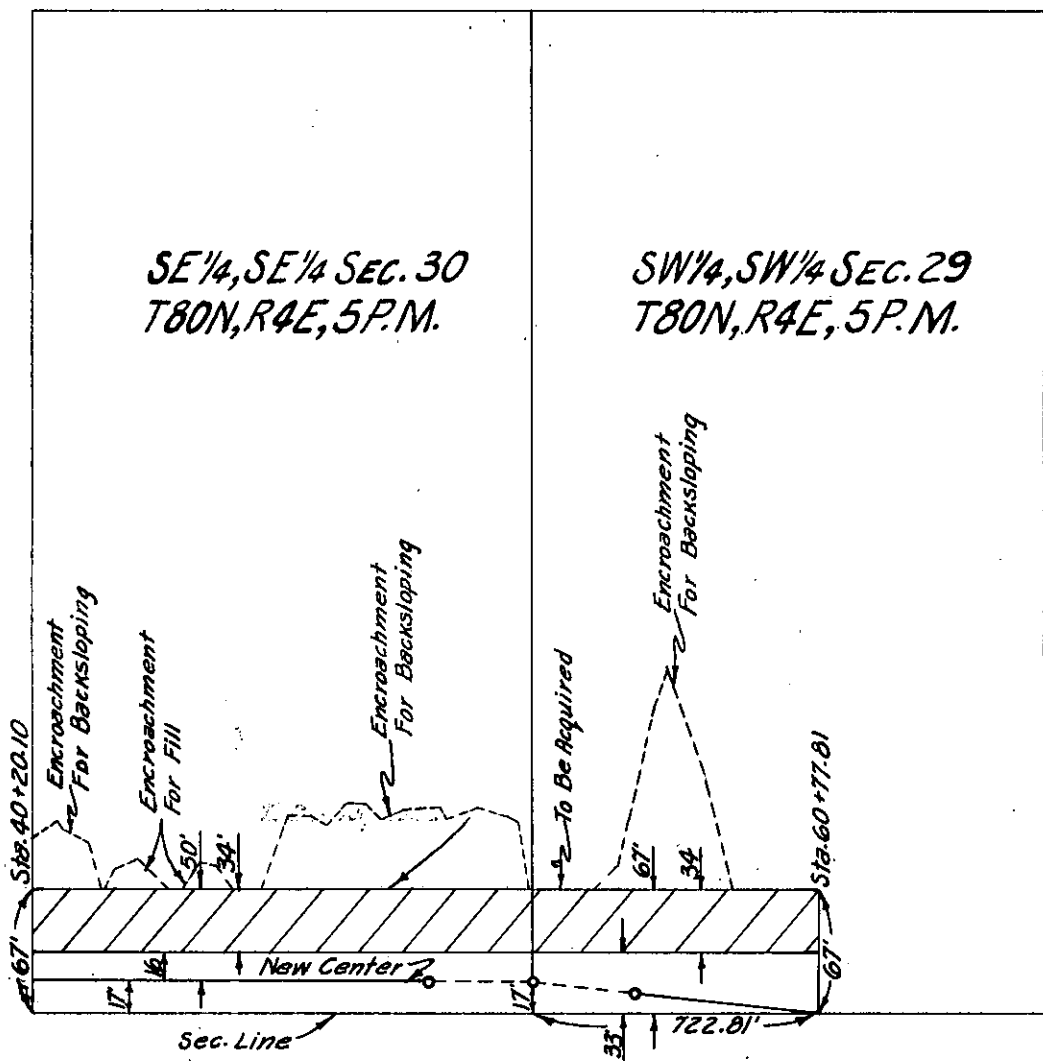

SCOTT
(County)

Project No. 264 PROP.#5