

Parcel No. 2
TRACT II

PROPERTY PLAT

Acquired from SCOTT COUNTY, IOWA

Married or Single? _____
(Give full name of spouse)

Area by Deed _____ Acres.

Area by Easement 3.93 ± Acres. Total Consideration \$ _____

Borrow Area _____ Acres. Contract Date _____, 19__


LOCATION

From CL Station _____ to CL Station _____

Section 29, Township 80 N., Range 4 E.

Township (Civil) BUTLER Iowa.

58.00 80' from Sec. line

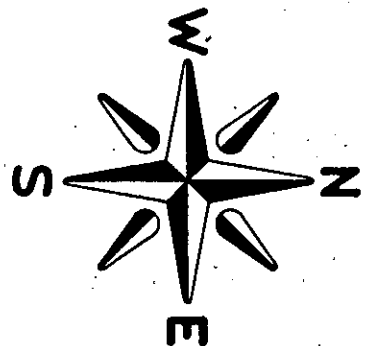

PART OF THE SW 1/4
SECTION 29-80N-4E

68.00 80' E


69.60 110' E

70.50 80' E

74.00 80' E

78.00 50' E

COPY

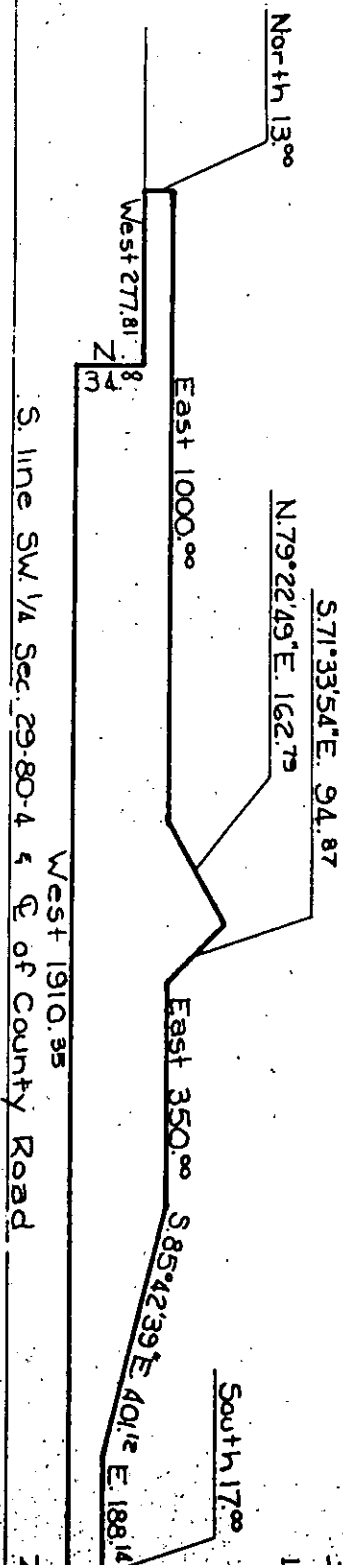

E. line SW 1/4 Sec. 29-80-4 79.88.14 50' E
POINT OF BEGINNING

SCOTT
(County)

Project No. EM-82(5)--55-82

List areas by 40 acre tracts or Gov't lots, etc. (to tenths of an acre).